



Fasade Øst (Ny vei)

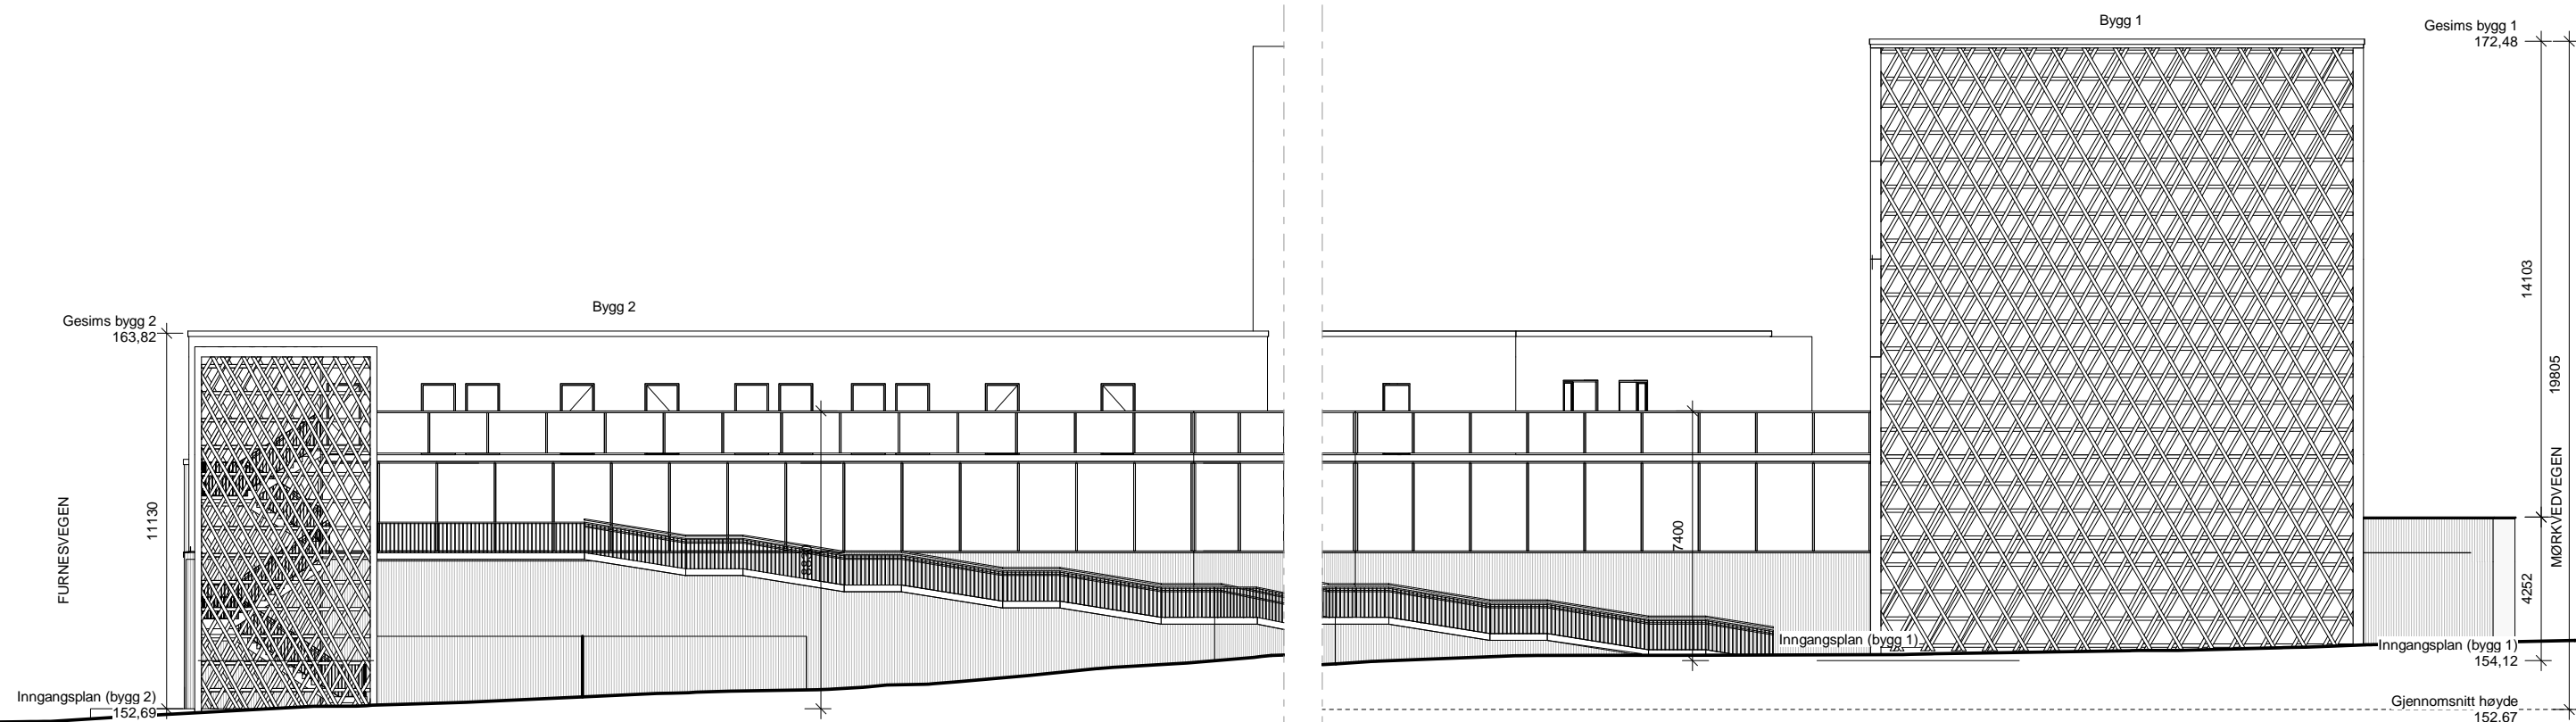

Fasade Vest (Rundkjøring)

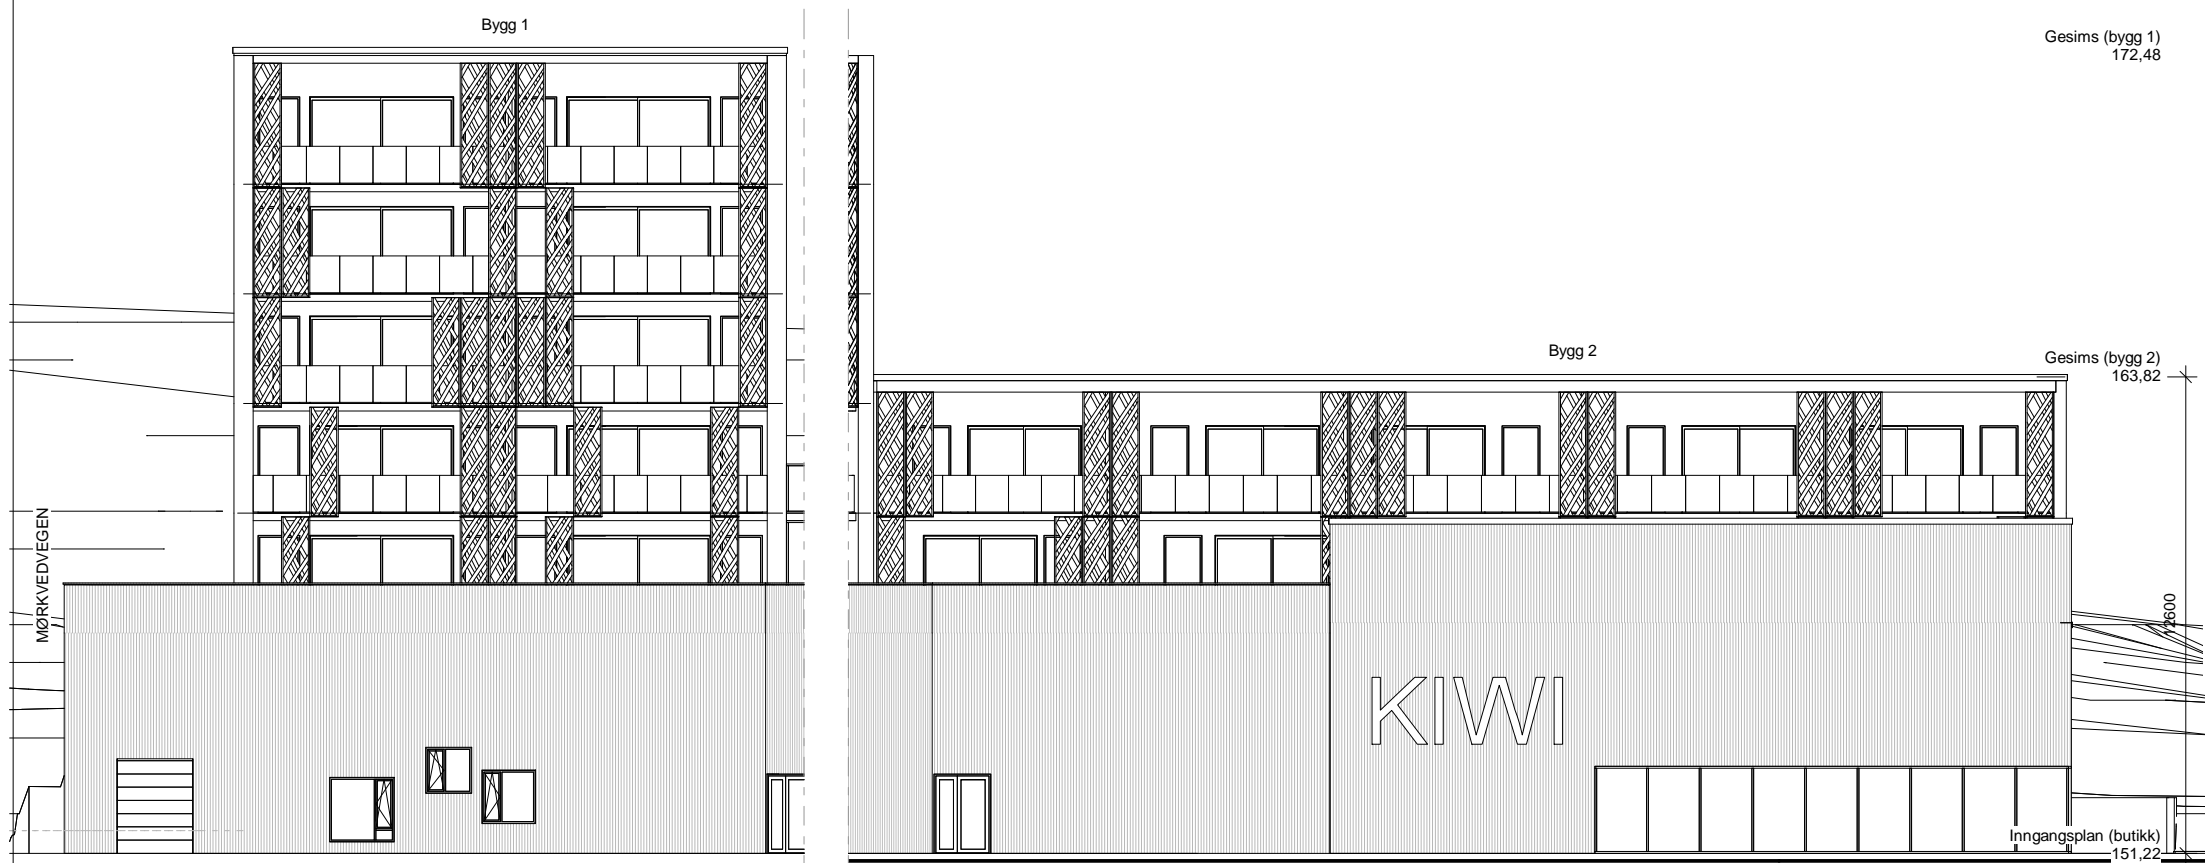

1295 - Kiwi Brumunddal  
Aktiv 1

Fasade Øst og Vest  
1295 031 1 : 200

**NABOVARSLING**  
14/03/2017

**STUDIONSW**

ARKITEKTUR OG FORMGIVNING - WWW.STUDIONSW.NO - POST@STUDIONSW.NO  
TORGGT 52, PB 13, 2301 HAMAR - 625 50 400