



Snitt Bygg 1

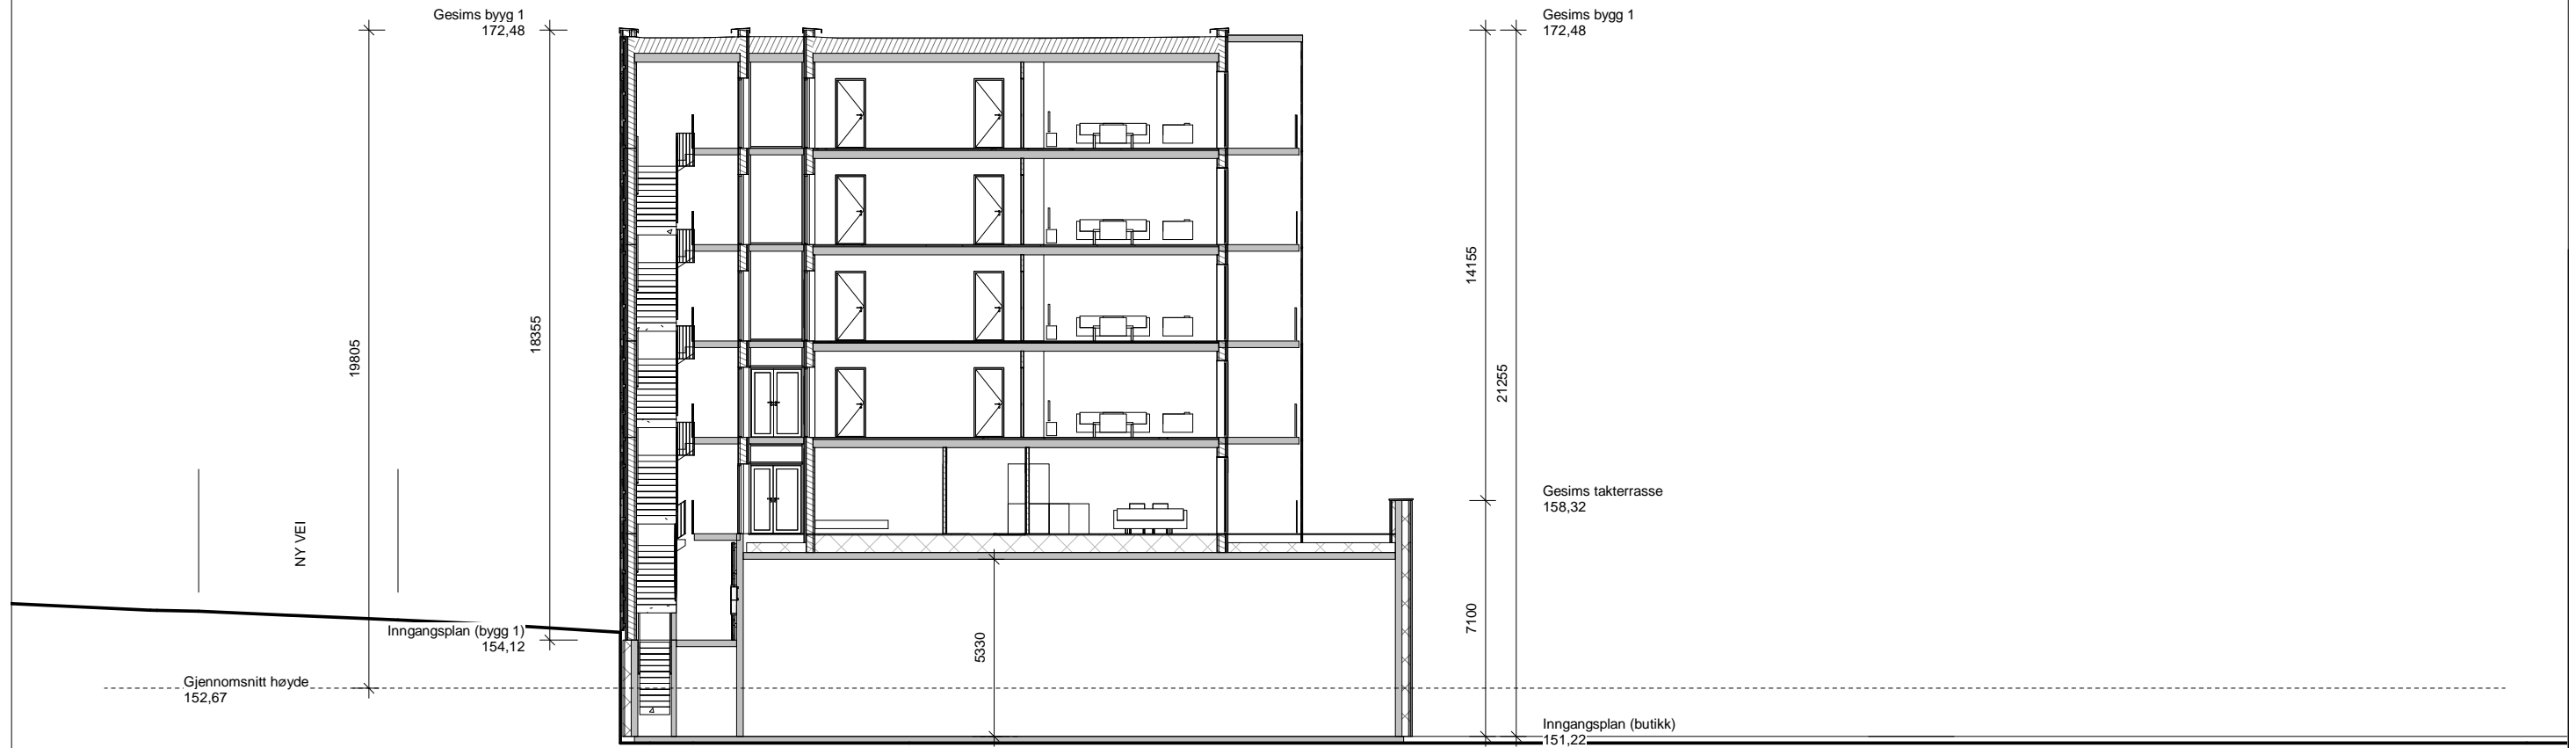

Snitt Bygg 2

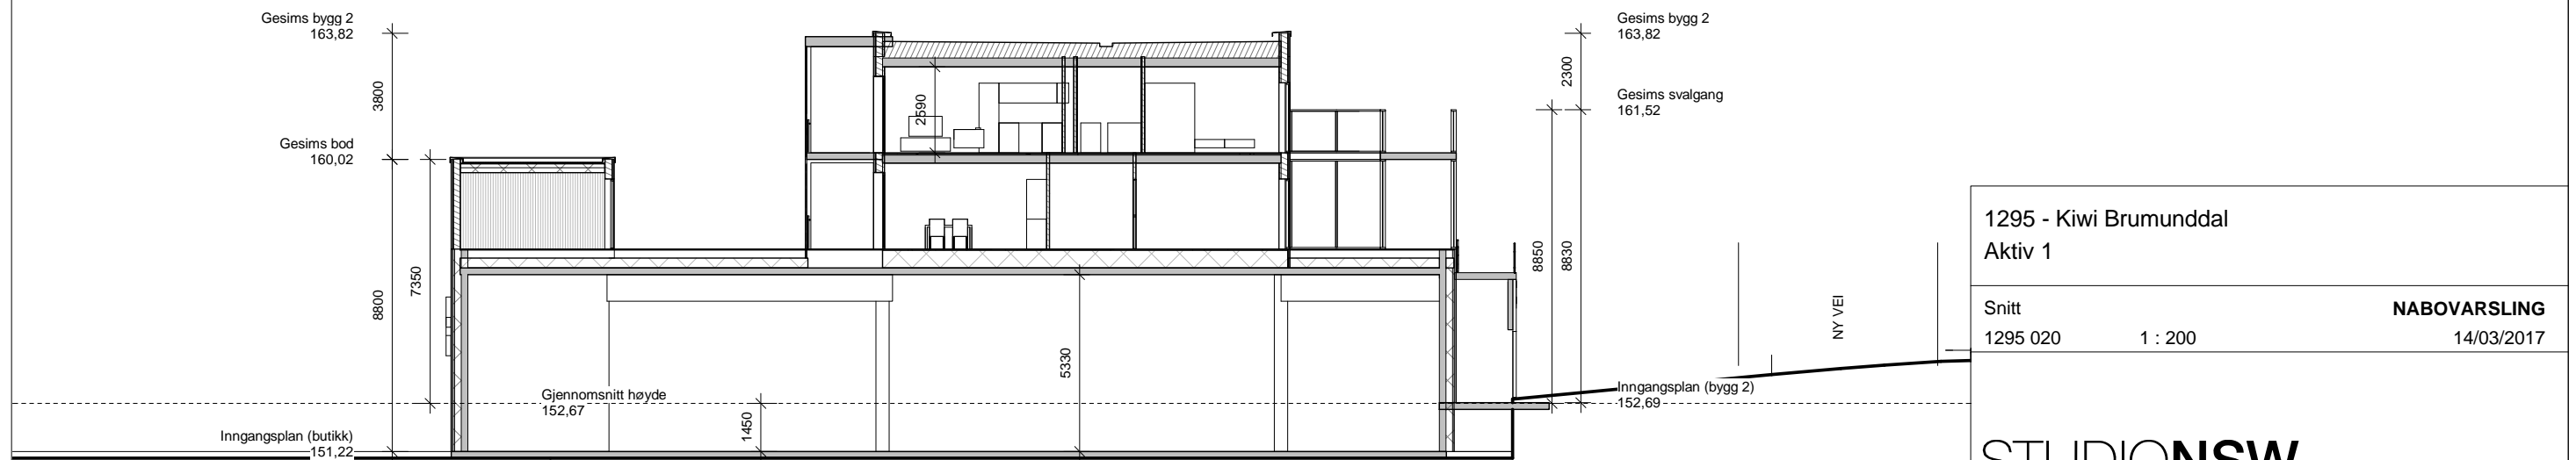

1295 - Kiwi Brumunddal
Aktiv 1


Snitt
1295 020 1 : 200

NABOVARSLING
14/03/2017


STUDIONSW

ARKITEKTUR OG FORMGIVNING - WWW.STUDIONSW.NO - POST@STUDIONSW.NO
TORGGT 52, PB 13, 2301 HAMAR - 625 50 400

Fasade Nord (Mørkvedvegen)
Bygg 1

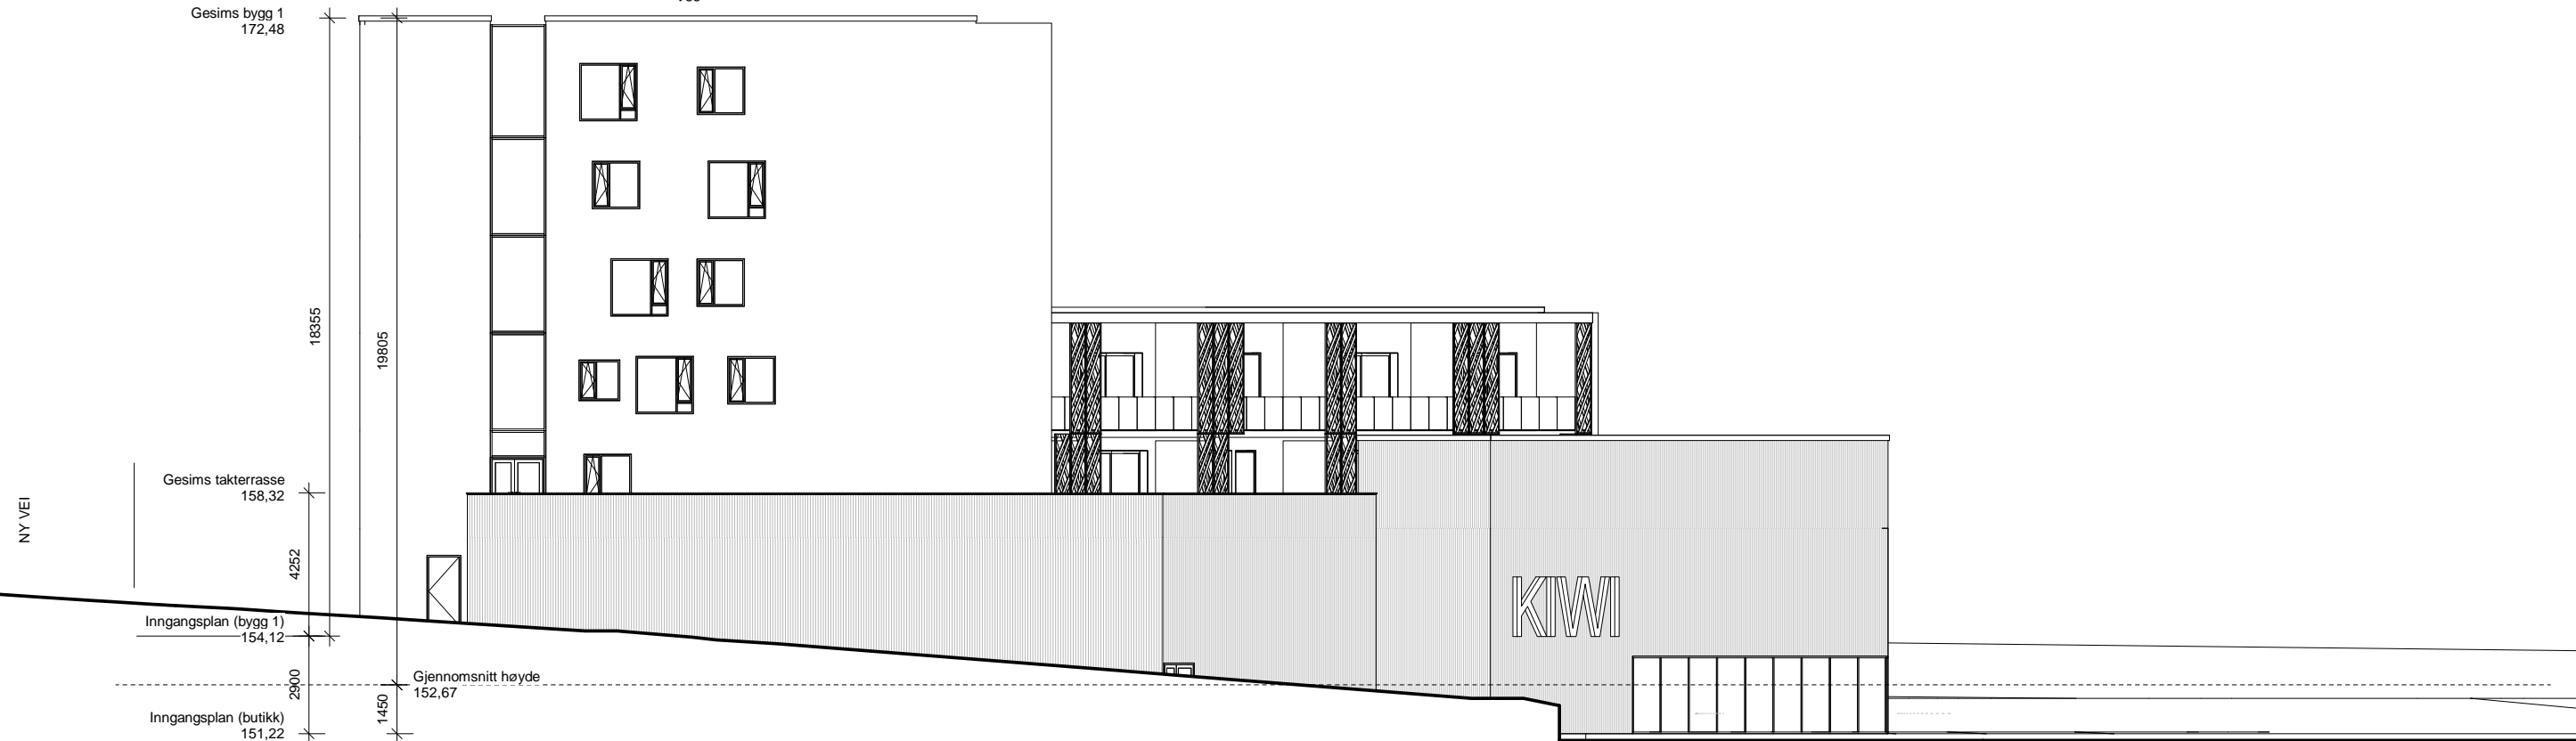

Fasade Sør (Furnesvegen)
Bygg 2

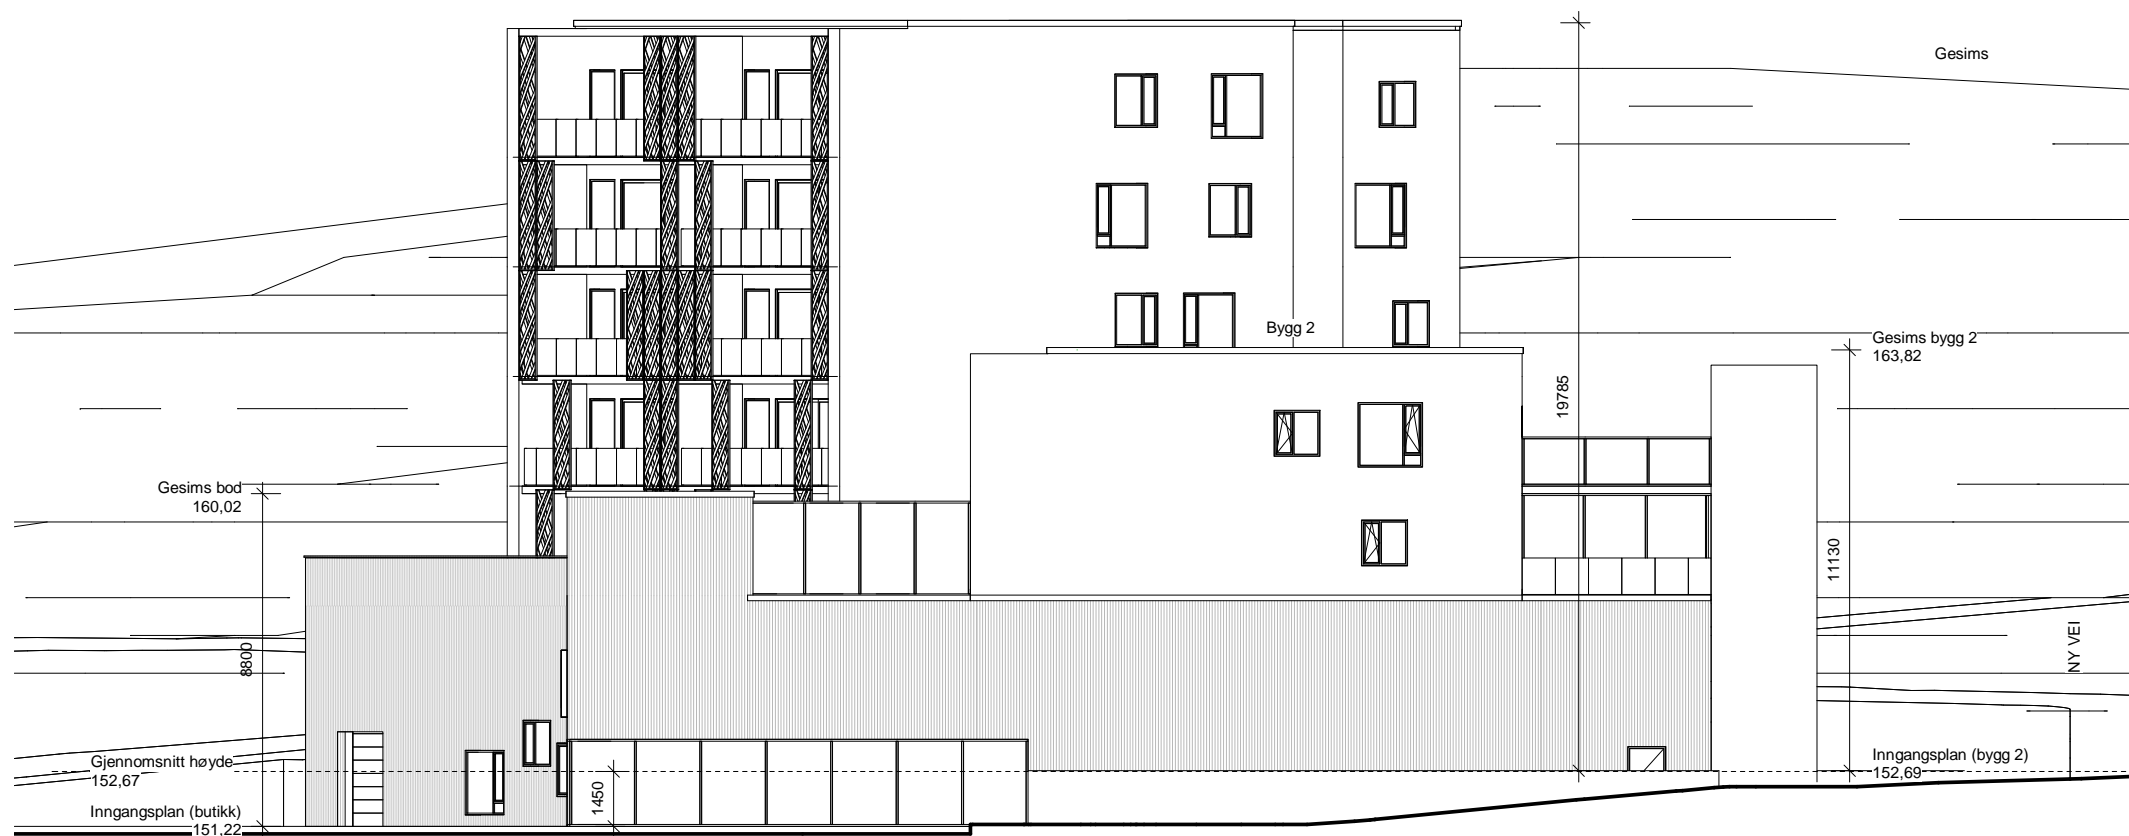

1295 - Kiwi Brumunddal
Aktiv 1

Fasade Nord og Sør
1295 030 1 : 200

NABOVARSLING
14/03/2017

STUDIONSW

ARKITEKTUR OG FORMGIVNING - WWW.STUDIONSW.NO - POST@STUDIONSW.NO
TORGGT 52, PB 13, 2301 HAMAR - 625 50 400