


2 **Terrengsnitt**  
1 : 200



3 **Utsnitt**  
1 : 200

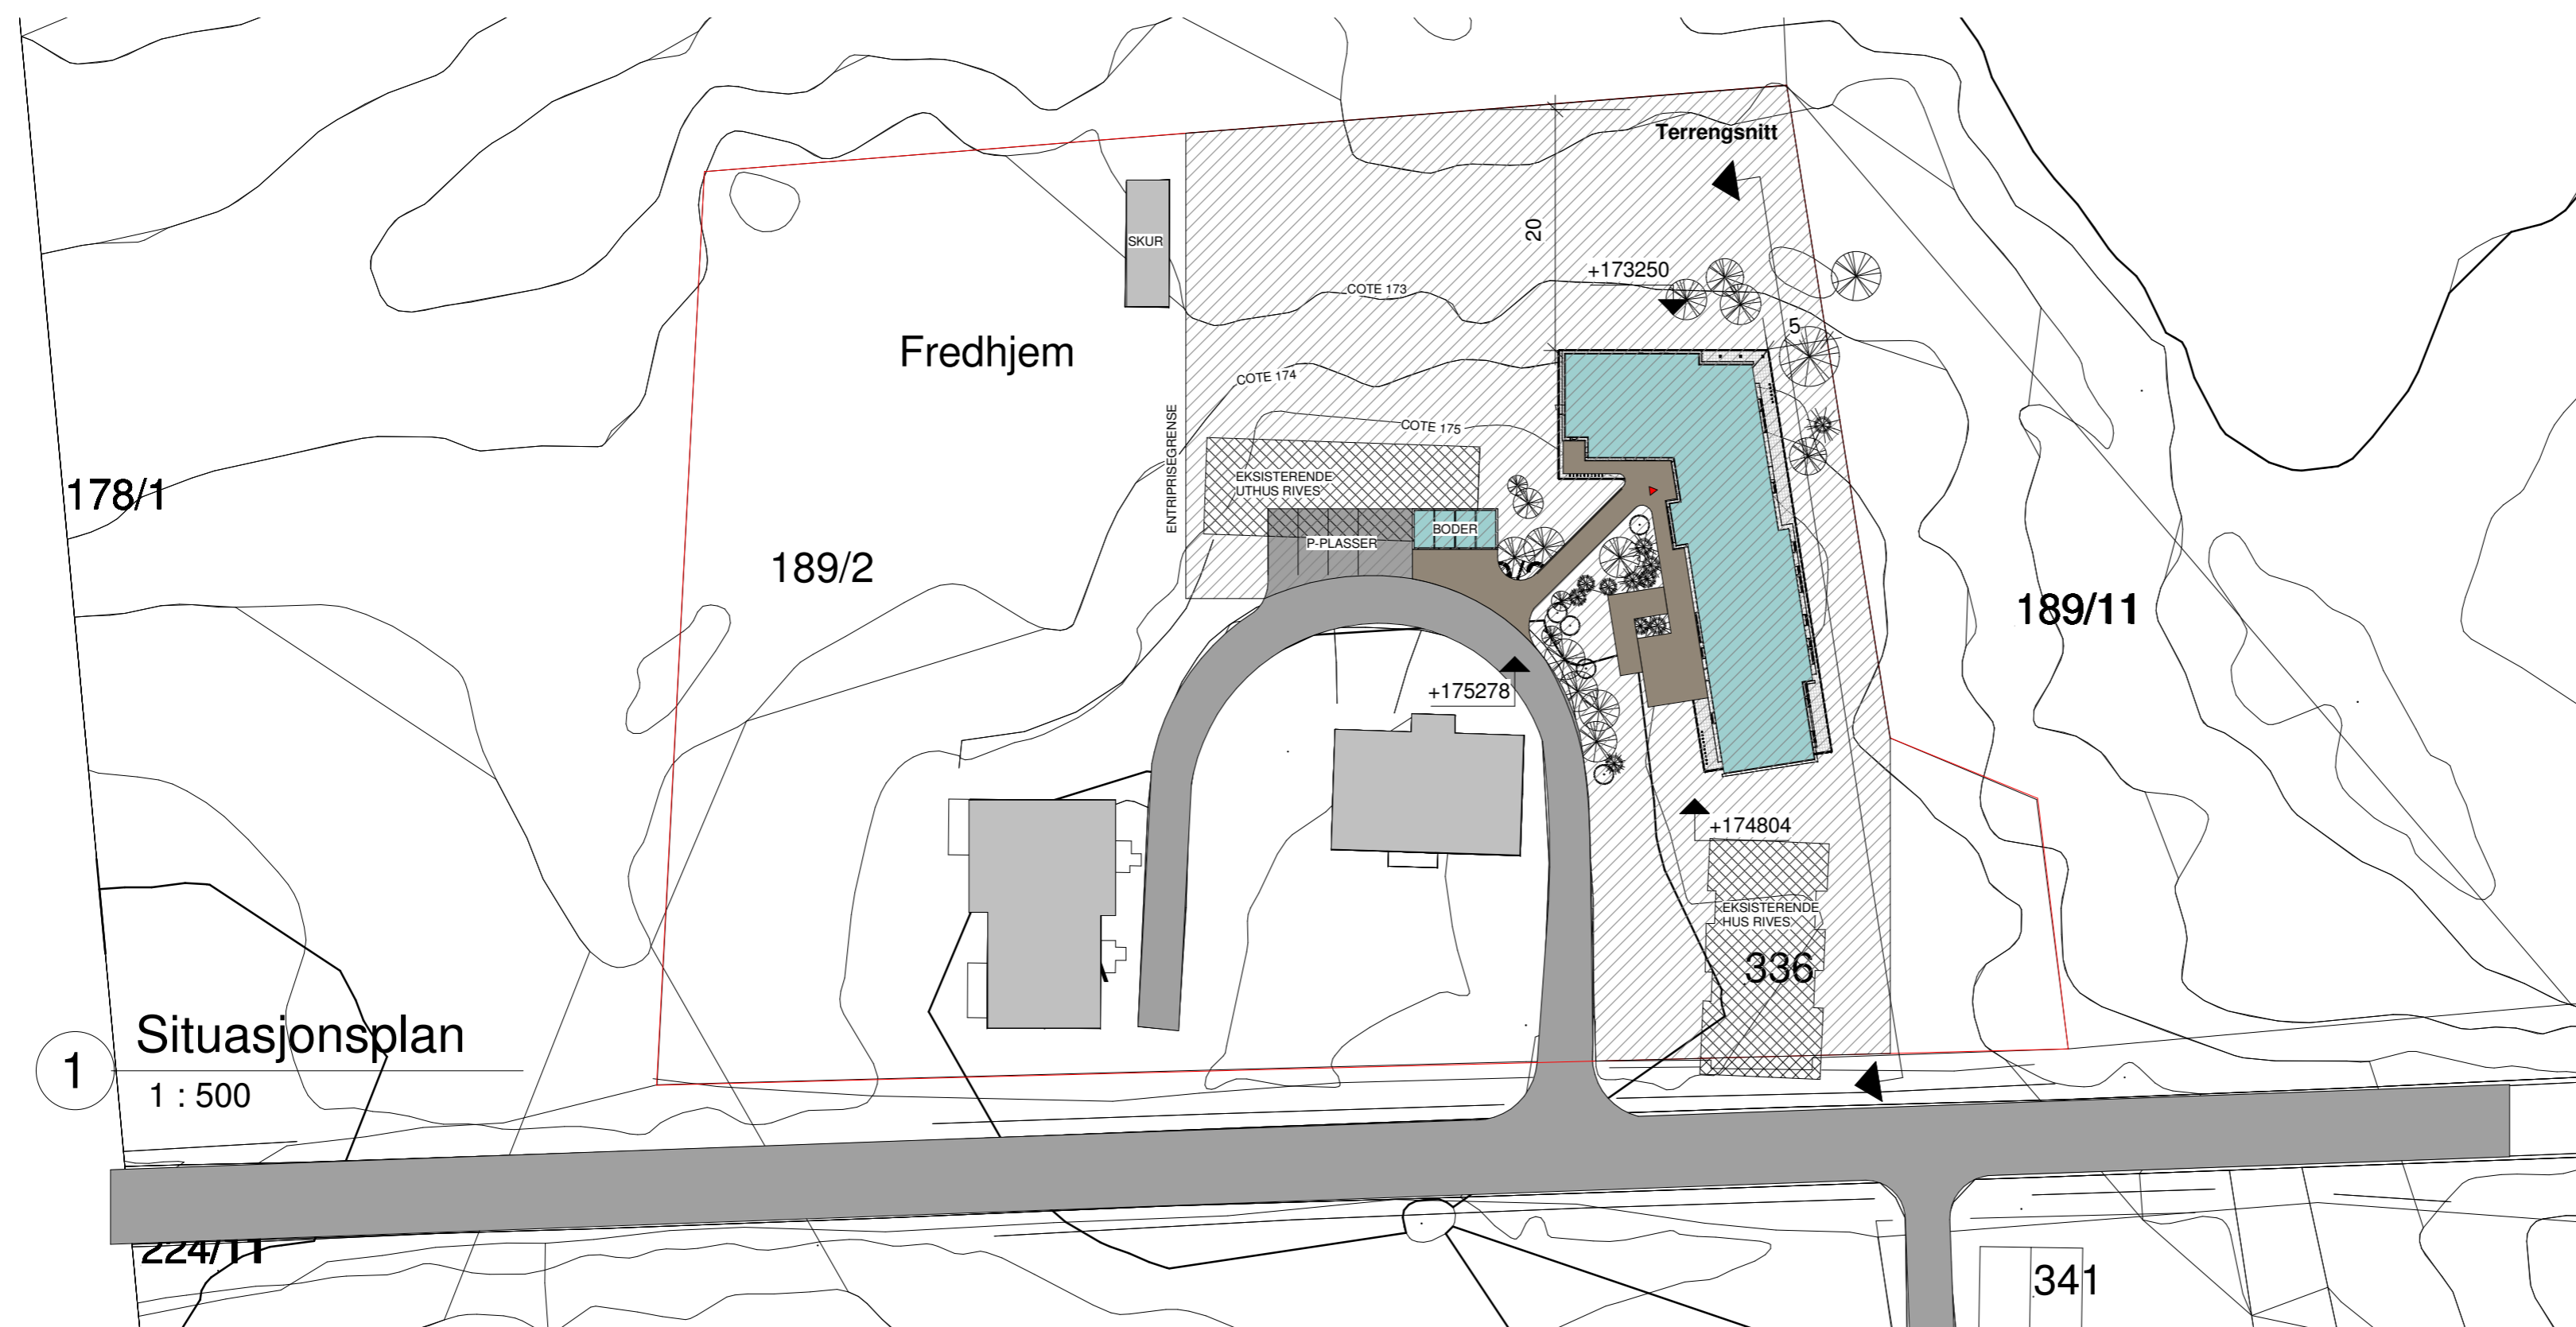

1 **Situasjonsplan**  
1 : 500

Rev	Endring	Utført	Kontr.	Dato
Tegningsnummer:				Prosjektnr.
1327 001				1327
● ARK	ARK Adresse	E-post		Telefon
○ IARK	IARK Adresse	E-post		Telefon
○ LARK	LARK Adresse	E-post		Telefon
○ RIB	RIB Adresse	E-post		Telefon
○ RIV	RIV Adresse	E-post		Telefon
○ RIE	RIE Adresse	E-post		Telefon
○ RIBr	RIBr Adresse	E-post		Telefon

BIM koordinator			
BIM Koordinator		E-post	Telefon
Adresse			

Lokasjons fig.

Prosjekt: **FARMEN ROP BOLIGER**  
Gnr 189 / Bnr 2

Tiltekehaver: **HAMAR KOMMUNE**

**STUDIONSW**  
ARKITEKTUR OG FORKVALGING - WWW.STUDIONSW.NO - POST@STUDIONSW.NO - TORSGT 52, PB 13, 2301 HAMAR - 625 50 400

Fase:	Tegnet:	Kontrollert:
NABOVARSLING	MH	LO
Prosjekt nr:	Dato:	Målestokk:
1327	09.02.18	1:500/1:200
		Format:
		A2

**SITUASJONSPLAN**

Tegningsnummer:	Rev.
1327 001	