




- LEILIGHETER
 - AKUTT LEILIGHET
 - PERSONAL
 - FELLESROM
 - KORRIDOR
 - TEKNISKE ROM
- Areal 1.etg inkl yttervegger: 354 M2

Rev	Endring	Utført	Kontr.	Dato
Tegningsnummer: 1327 110				Prosjektnr. 1327
●	ARK : ARK Adresse	E-post		Telefon
○	IARK : IARK Adresse	E-post		Telefon
○	LARK : LARK Adresse	E-post		Telefon
○	RIB : RIB Adresse	E-post		Telefon
○	RIV : RIV Adresse	E-post		Telefon
○	RIE : RIE Adresse	E-post		Telefon
○	RIBr : RIBr Adresse	E-post		Telefon

BIM koordinator			
BIM Koordinator		E-post	Telefon
Adresse			

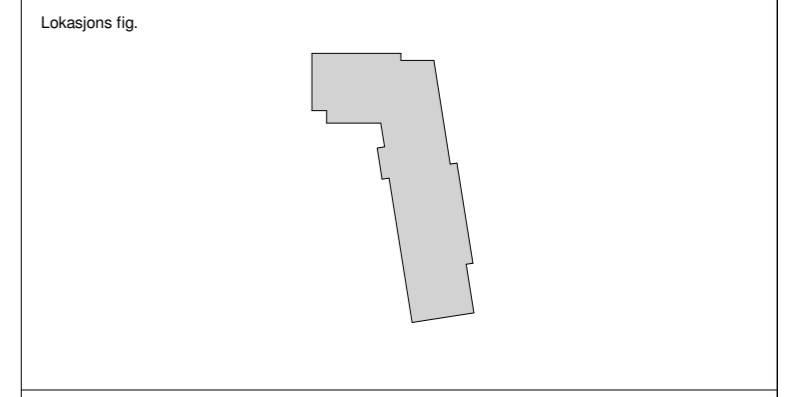

Prosjekt: **FARMEN ROP BOLIGER**
Gnr 189 / Bnr 2

Tiltakshaver: **HAMAR KOMMUNE**

STUDIONSW
ARKITEKTUR OG FORKJØING - WWW.STUDIONSW.NO - POST@STUDIONSW.NO - TORSGT 52, PB 13, 2301 HAMAR - 625 50 405

Fase: NABOVARSLING	Tegnet: MH	Kontrollert: LO
Prosjekt nr: 1327	Dato: 14.02.18	Målestokk: 1:100
		Format: A2

PLAN 1

Tegningsnummer: 1327 110	Rev.
---------------------------------	------