



1 Nord
1 : 100

2 Sør
1 : 100

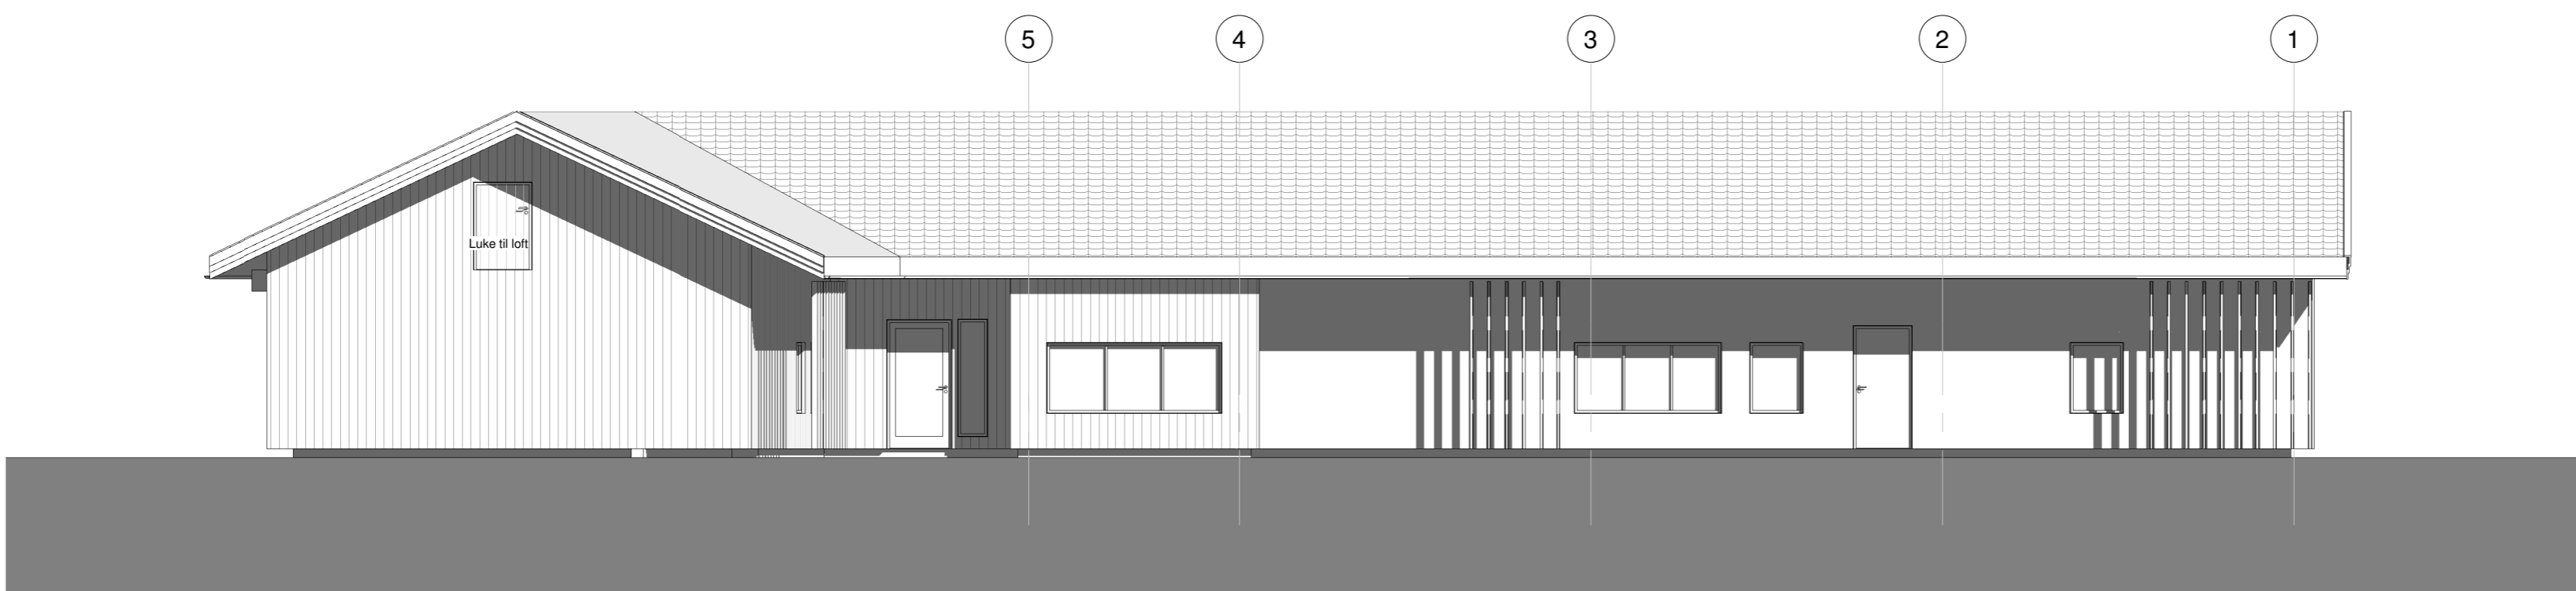

3 Vest
1 : 100

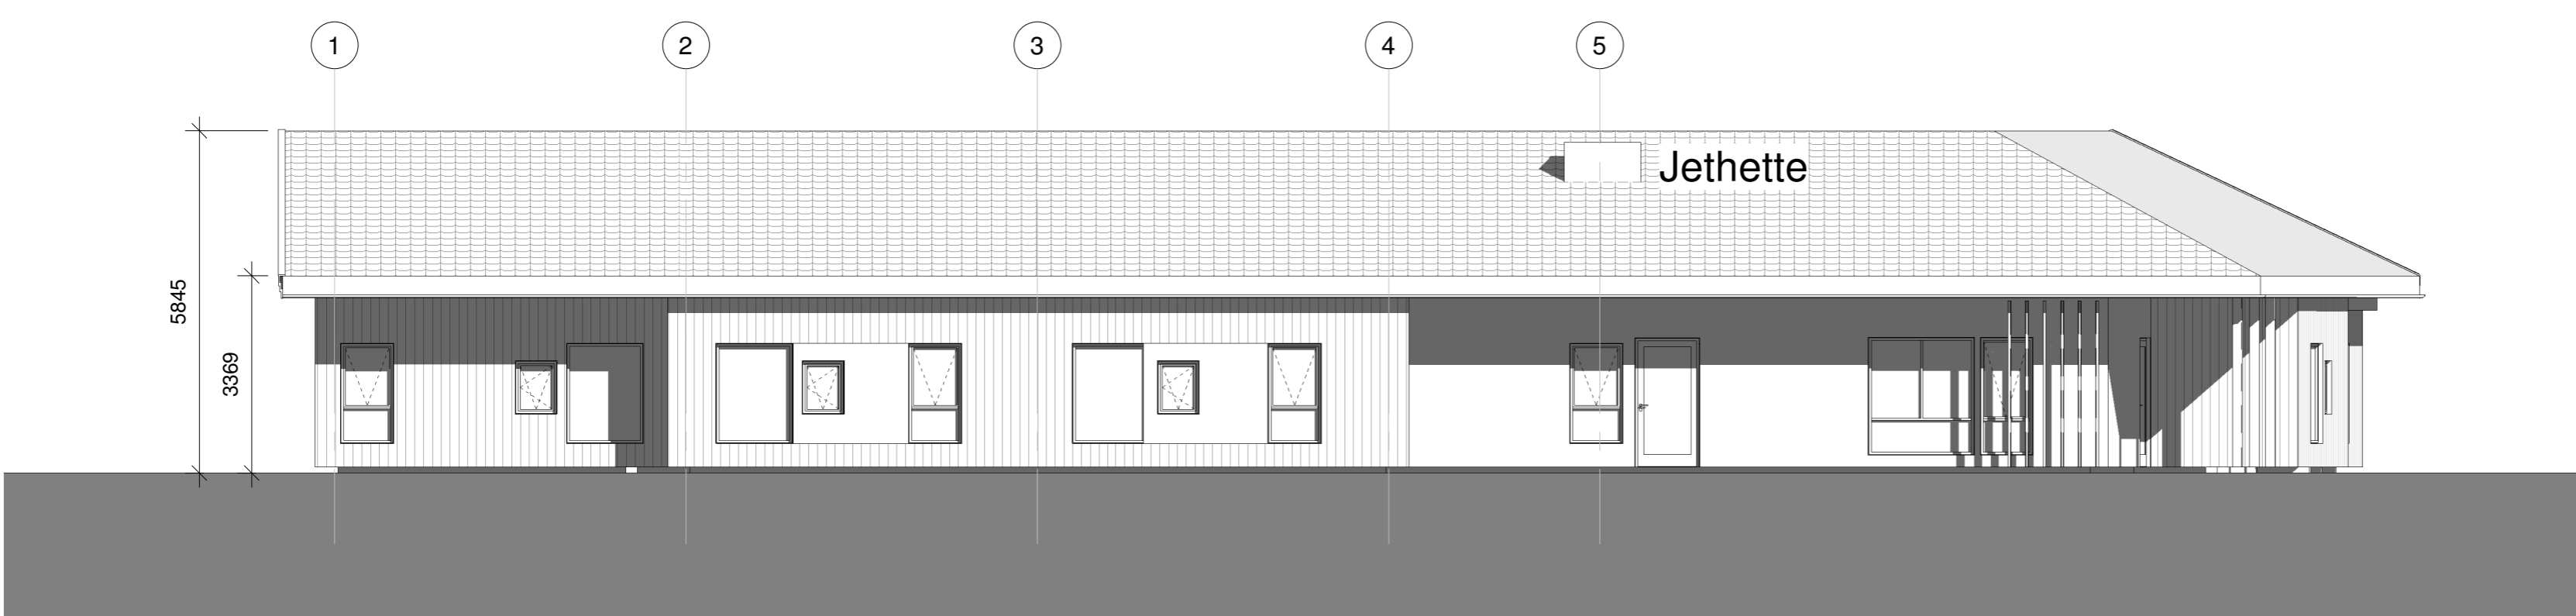

4 Øst
1 : 100

Rev	Endring	Utført	Kontr.	Dato
Tegningsnummer:				Prosjektnr.
1327 300				1327
● ARK	ARK Adresse	E-post		Telefon
○ IARK	IARK Adresse	E-post		Telefon
○ LARK	LARK Adresse	E-post		Telefon
○ RIB	RIB Adresse	E-post		Telefon
○ RIV	RIV Adresse	E-post		Telefon
○ RIE	RIE Adresse	E-post		Telefon
○ RIBr	RIBr Adresse	E-post		Telefon
BIM koordinator				
BIM Koordinator Adresse		E-post		Telefon
Lokasjons fig.				
Prosjekt: FARMEN ROP BOLIGER Gnr 189 / Bnr 2				
Tiltakshaver: HAMAR KOMMUNE				
STUDIONSW <small>ARKITEKTUR OG FORÅRINGS - WWW.STUDIONSW.NO - POST@STUDIONSW.NO - TORSGT 52, PB 13, 2301 HAMAR - 625 50 400</small>				
Fase: NABOVARSLING		Tegnet: MH	Kontrollert: LO	
Prosjekt nr: 1327	Dato: 14.02.18	Målestokk: 1:100	Format: A2	
FASADER				
Tegningsnummer: 1327 300				Rev.