








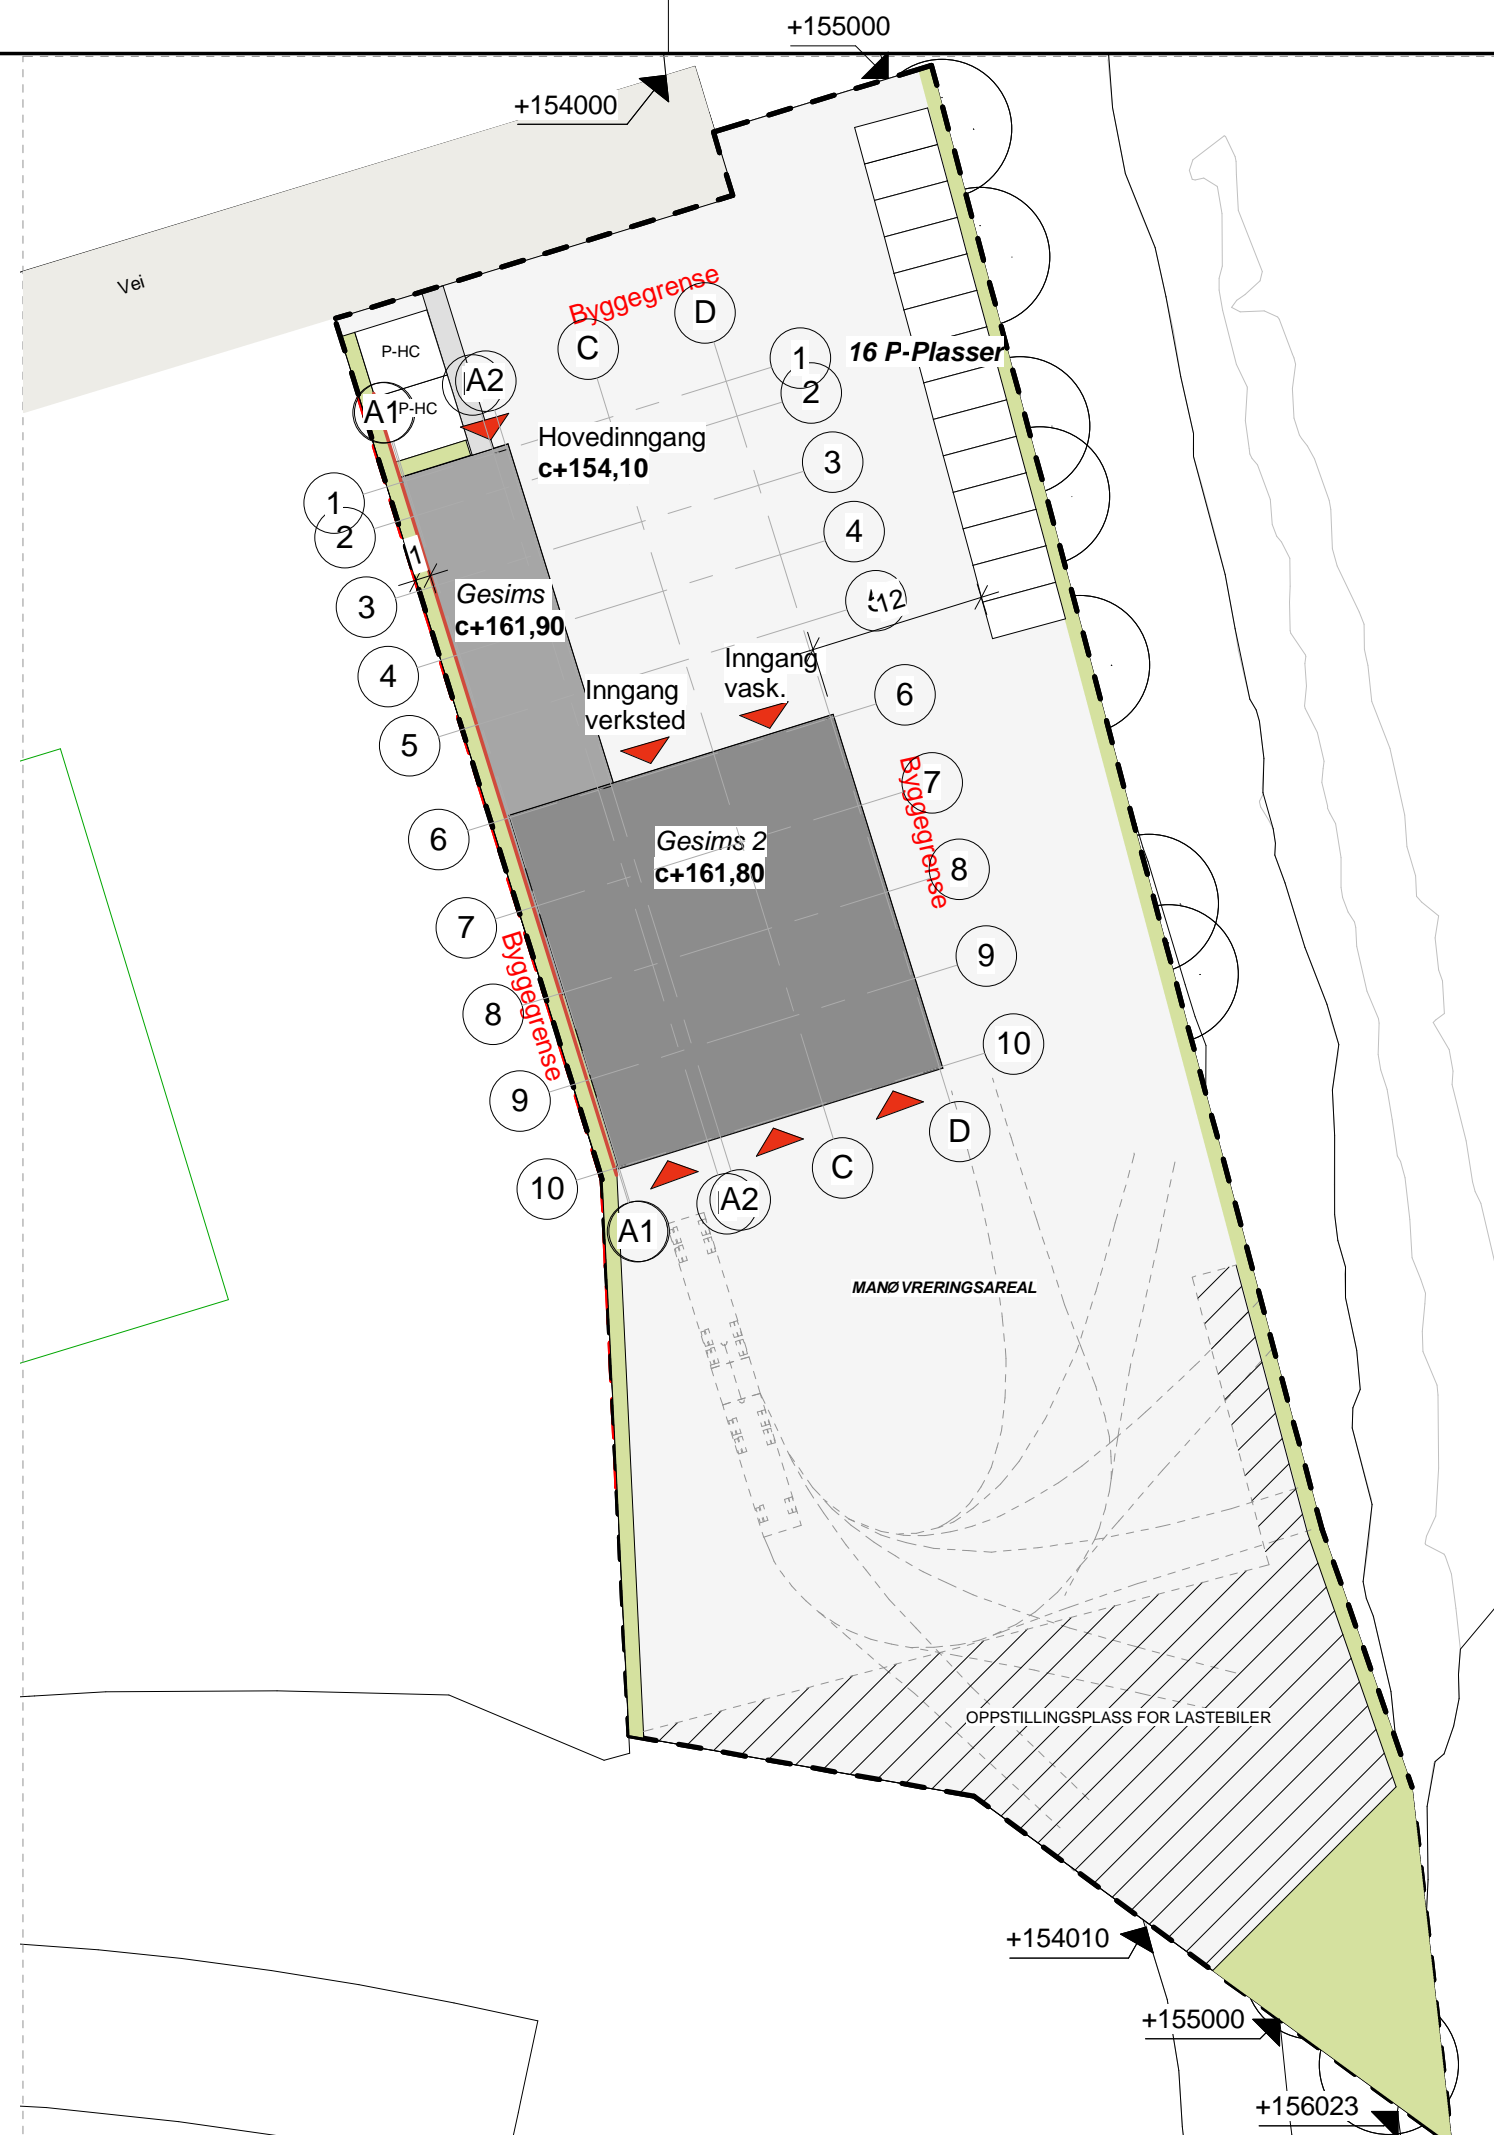









TEGNFORKLARING

-  Byggtak
-  Fortau
-  Grus/betongvei
-  Terrasse
-  Uteareal/ Uteplass
-  Regulert Byggegrense
-  Eiendomsgrense
-  Fasadebelysning
-  Lysmaster



D1

Rev	Endring	Utført	Kontr.	Dato
Tegningsnummer:				Prosjektnr.
001 S				1325

	ARK : ARK Adresse	E-post	Telefon
	IARK : IARK Adresse	E-post	Telefon
	LARK : LARK Adresse	E-post	Telefon
	RIB : RIB Adresse	E-post	Telefon
	RIV : RIV Adresse	E-post	Telefon
	RIE : RIE Adresse	E-post	Telefon
	RIBr : RIBr Adresse	E-post	Telefon

BIM koordinator			
BIM Koordinator	E-post	Telefon	
Adresse			

Prosjekt:
35996 Kynningsrud Lillehammer
Gnr 184 / Bnr 95

Tiltakshaver:
VEIDEKKE
Postboks 505 Skøyen, 0214 Oslo

STUDIONSW
ARKITEKTUR OG FORMGIVNING - WWW.STUDIONSW.NO - POST@STUDIONSW.NO
TORGGT 52, PB 13, 2301 HAMAR - 625 50 400

Fase:	Tegnet:	Kontrollert:
SKISSEPROSJEKT	AL	TB
Prosjekt nr:	Dato:	Målestokk:
1325	08.05.2017	1:500
		Format:
		A3

SITUASJONSPLAN 2

Tegningsnummer:	Rev.
001 S	

