


D-2

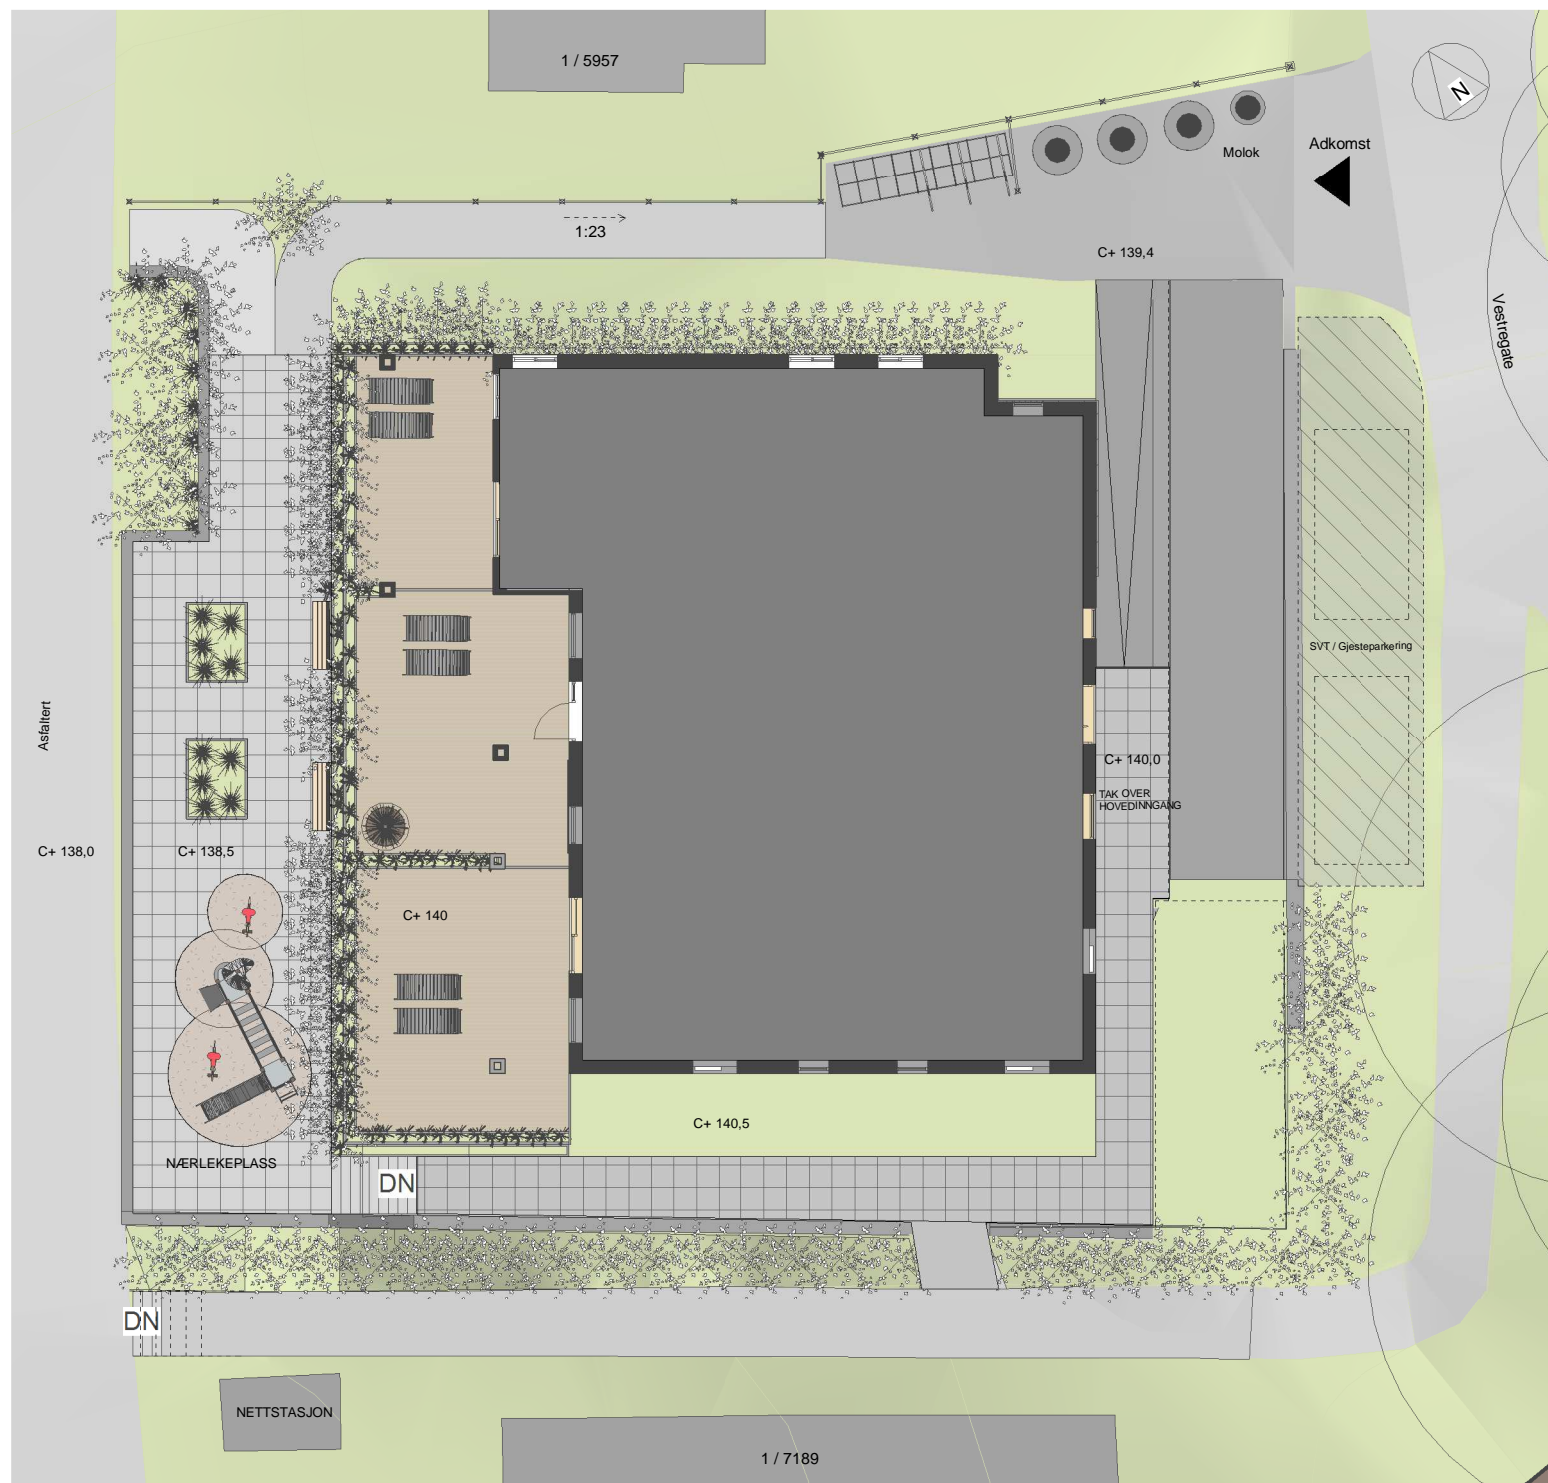

Rev	Endring	Utført	Kontr	Dato
-----	---------	--------	-------	------

Tegningsnummer: D-2	Prosjektnr. 1386
-------------------------------	----------------------------

● ARK : StudioNSW AS Torggata 52, Boks 13, 2301 Hamar	Tlf 62 55 04 00 - post@studionsw.no
○ IARK : StudioNSW AS Torggata 52, Boks 13, 2301 Hamar	Tlf 62 55 04 00 - post@studionsw.no
○ LARK : StudioNSW AS Torggata 52, Boks 13, 2301 Hamar	Tlf 62 55 04 00 - post@studionsw.no
○ RIB :	
○ RIV :	
○ RIE :	
○ RIBr :	

BIM koordinatør

Prosjekt:
Bryggerigata 62
Gnr 1 / Bnr 7581

Tiltakshaver:
FP Invest
Grønnegata 104
2317 Hamar

STUDIONSW
ARKITEKTUR OG FORMGIVNING - WWW.STUDIONSW.NO - POST@STUDIONSW.NO
TORGGT 52, PB 13, 2301 HAMAR - 625 50 400

Fase: NABOVARSLING	Tegnet: AG	Kontrollert: AEW
Prosjekt nr. 1386	Dato: 11.02.2019	Målestokk: 1:200
		Format: A3

UTOMHUSPLAN

Tegningsnummer: D-2	Rev.
-------------------------------	------