



E-3

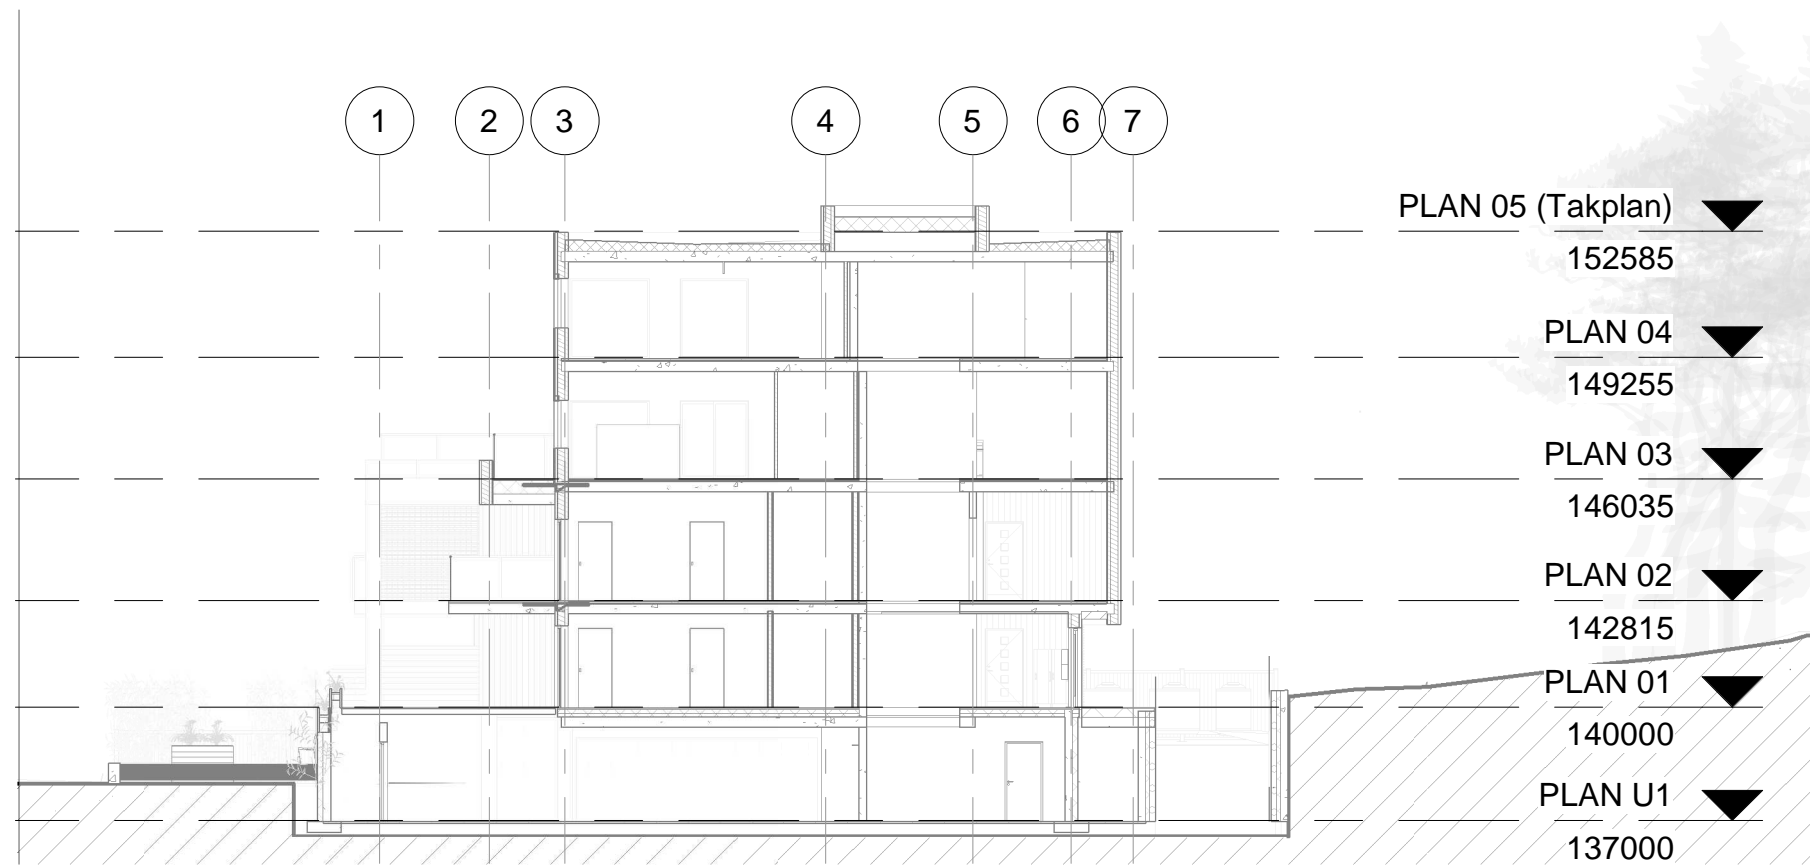

SNITT AA

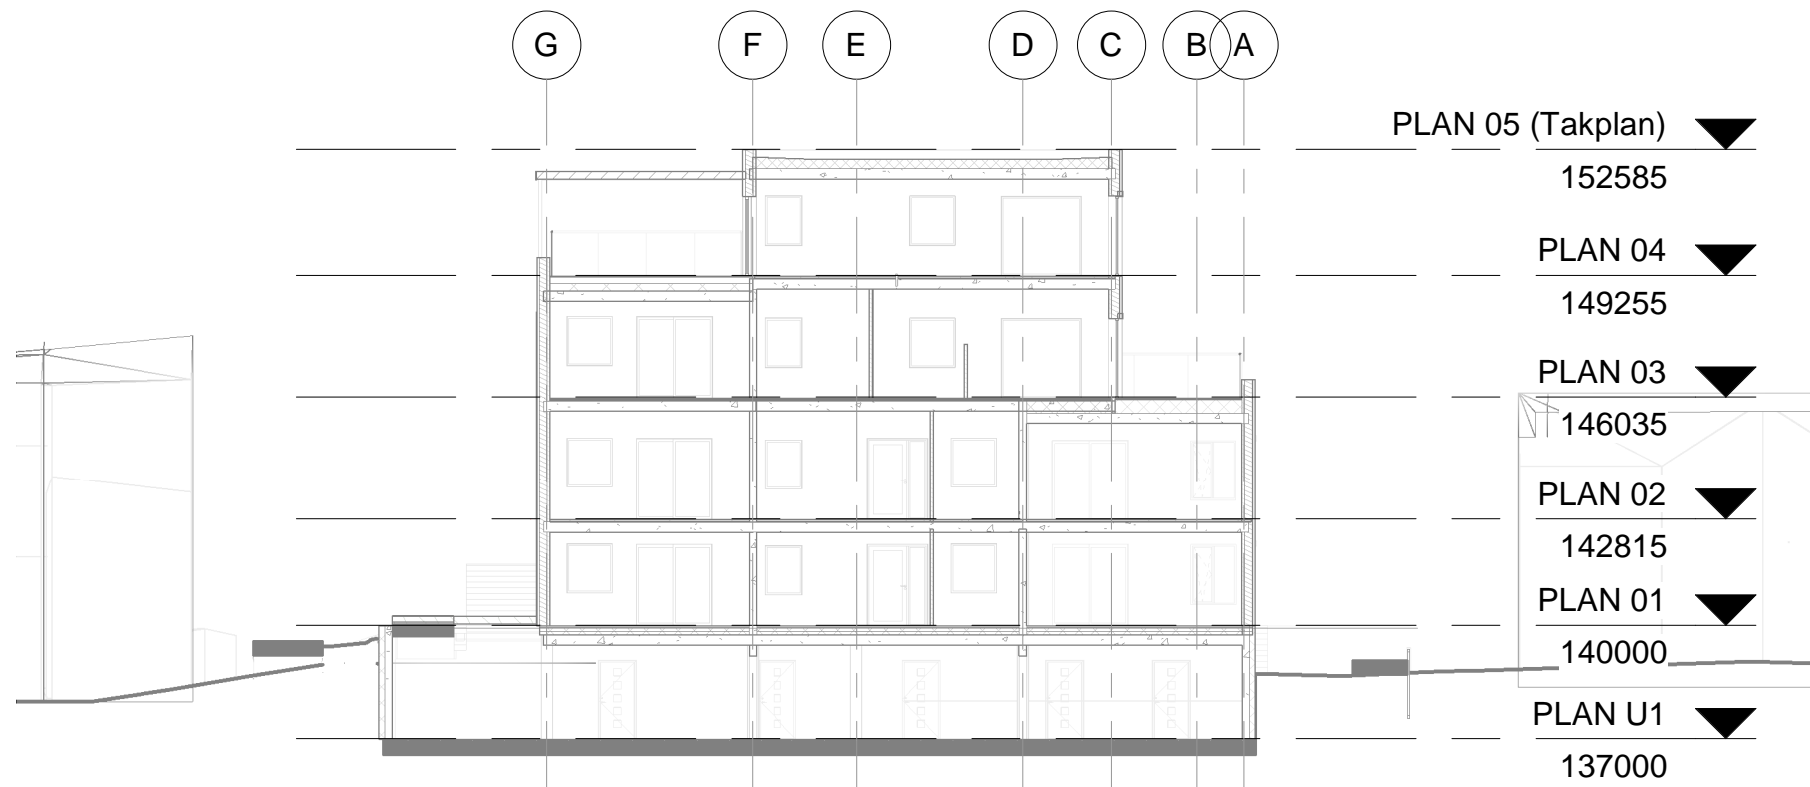

SNITT BB

Rev	Endring	Utført	Kontr	Dato

Tegningsnummer: E-3	Prosjektnr. 1386
-------------------------------	----------------------------

- ARK : StudioNSW AS
Torggata 52, Boks 13, 2301 Hamar Tlf 62 55 04 00 - post@studionsw.no
- IARK : StudioNSW AS
Torggata 52, Boks 13, 2301 Hamar Tlf 62 55 04 00 - post@studionsw.no
- LARK : StudioNSW AS
Torggata 52, Boks 13, 2301 Hamar Tlf 62 55 04 00 - post@studionsw.no
- RIB :
- RIV :
- RIE :
- RIBr :

BIM koordinator

Prosjekt: **Bryggerigata 62**
Gnr 1 / Bnr 7581

Tiltakshaver: **FP Invest**
Grønnegata 104
2317 Hamar

STUDIONSW
ARKITEKTUR OG FORMGIVNING - WWW.STUDIONSW.NO - POST@STUDIONSW.NO
TORGGT 52, PB 13, 2301 HAMAR - 625 50 400

Fase: NABOVARSLING	Tegnet: AG	Kontrollert: AEW
Prosjekt nr: 1386	Dato: 11.02.2019	Målestokk: 1:200
Format: A3		

SNITT

Tegningsnummer: E-3	Rev.
-------------------------------	------