




1 Sør-Vest fasade Låve  
1 : 200

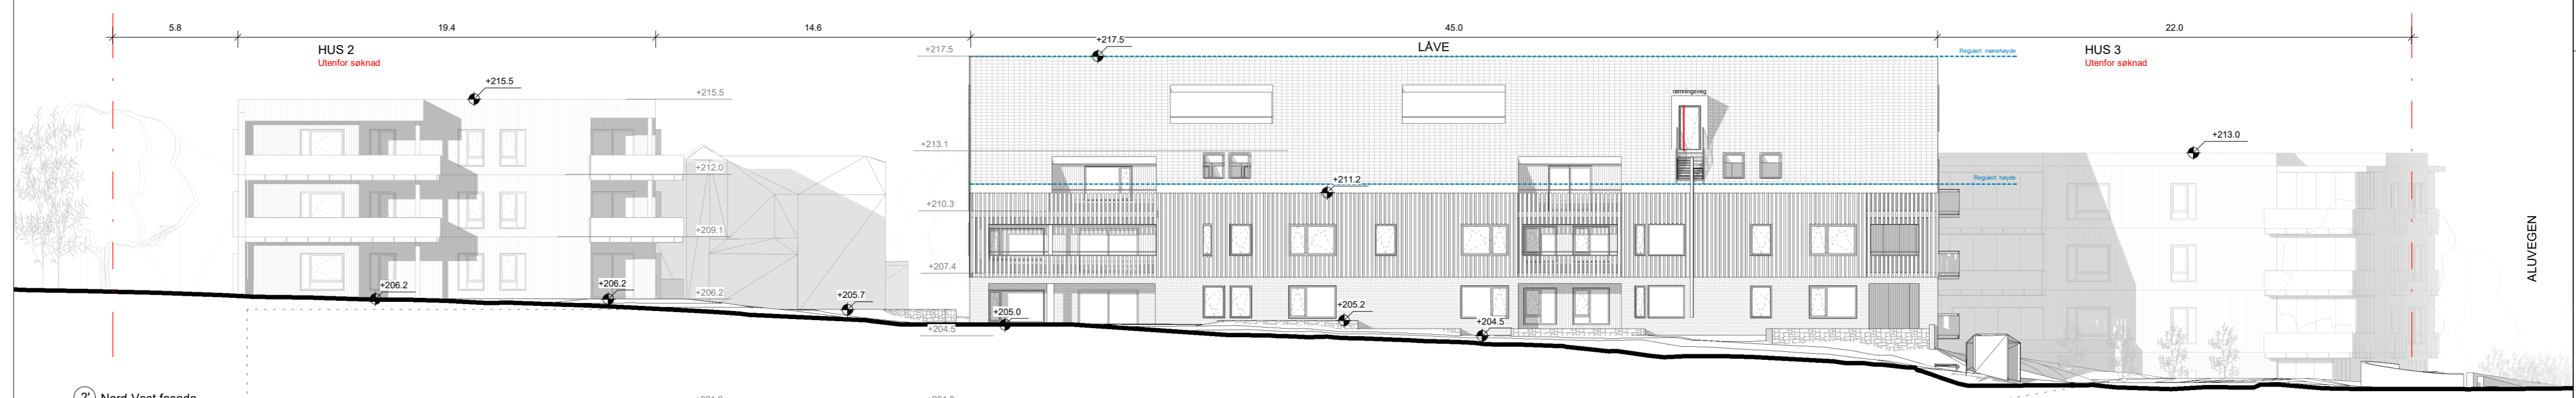

2 Nord-Vest fasade  
1 : 200

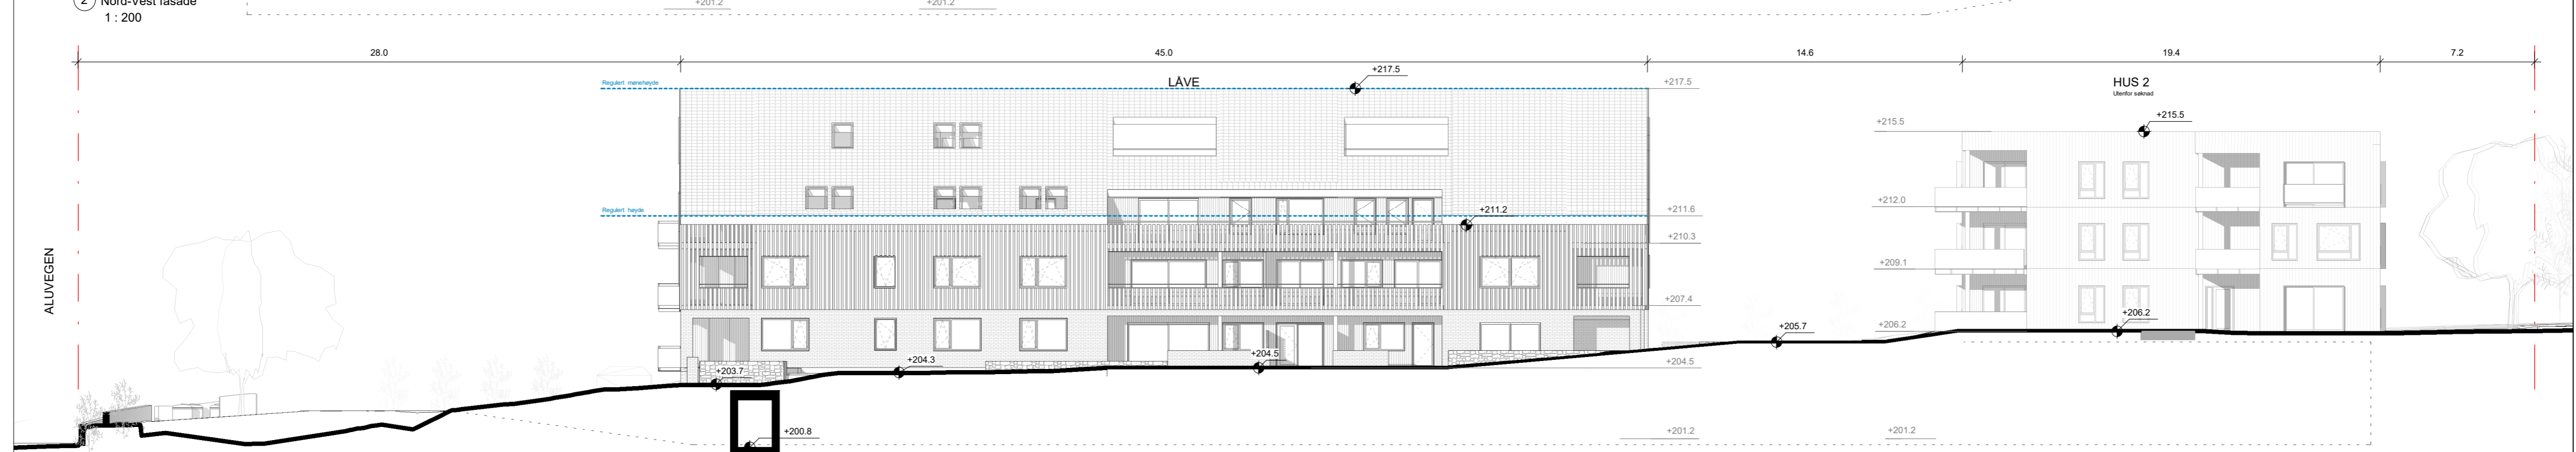

3 Sør-Øst fasade langs adgangen  
1 : 200

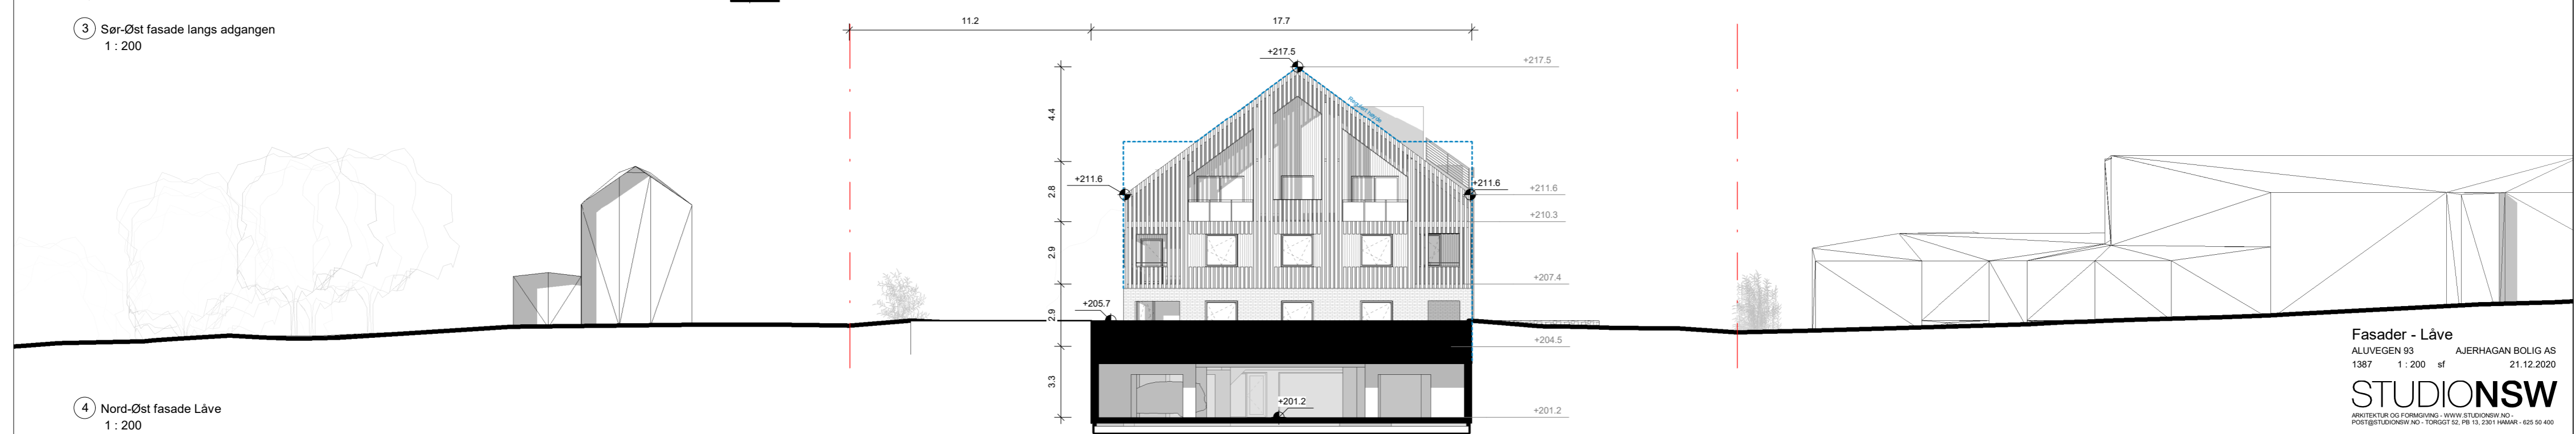

4 Nord-Øst fasade Låve  
1 : 200