



1 Snitt A-A  
1 : 100

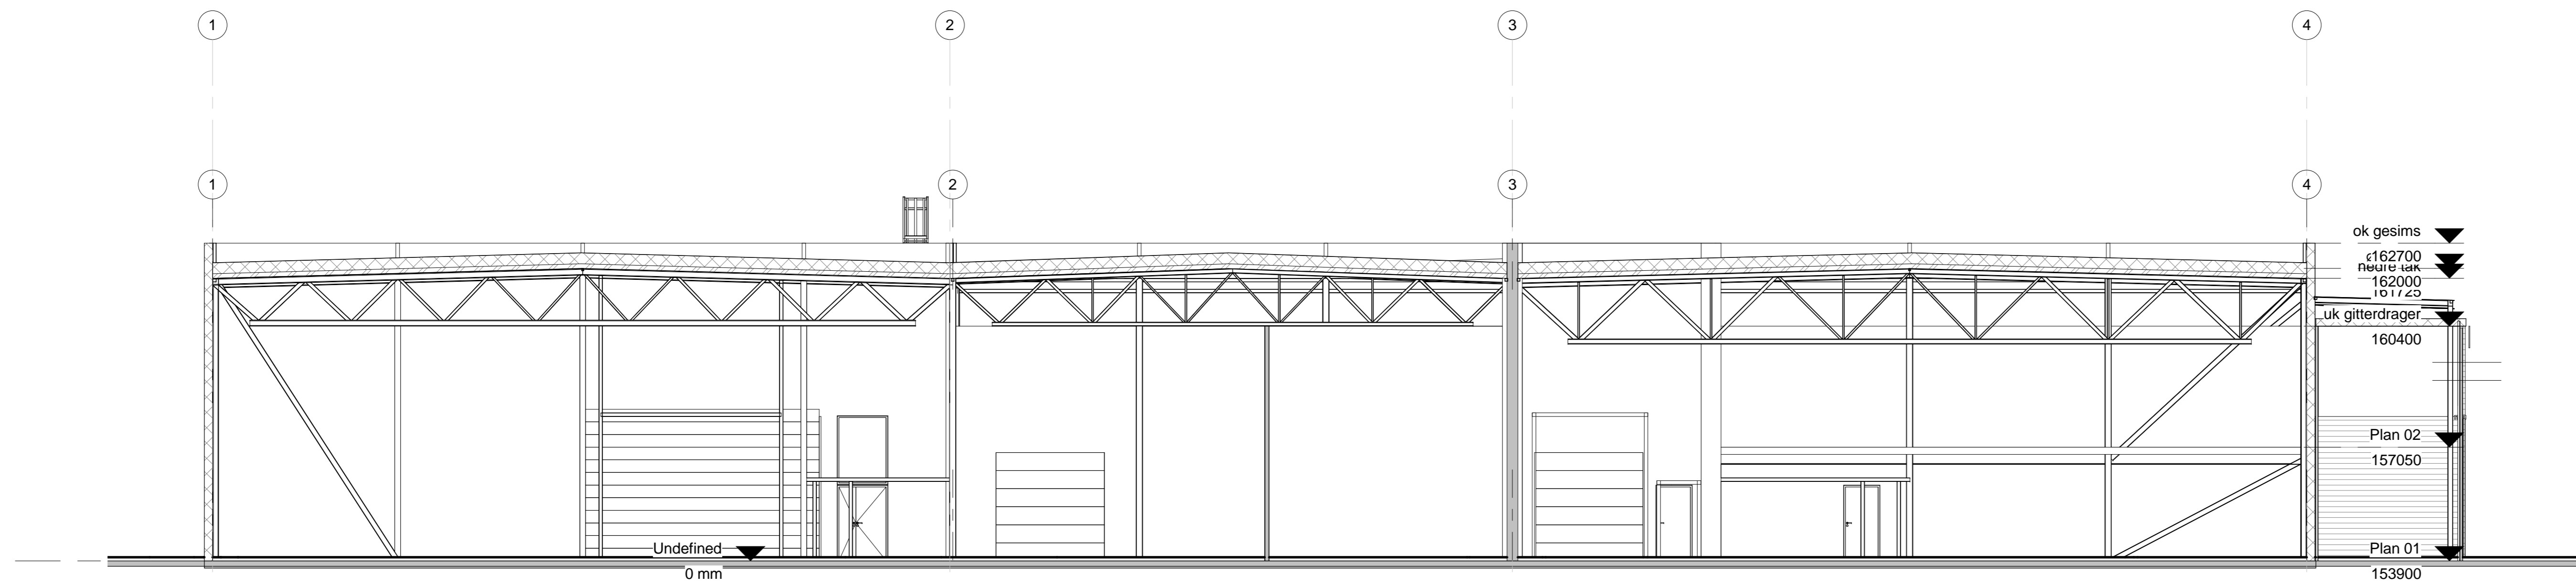

2 Snitt B-B  
1 : 100

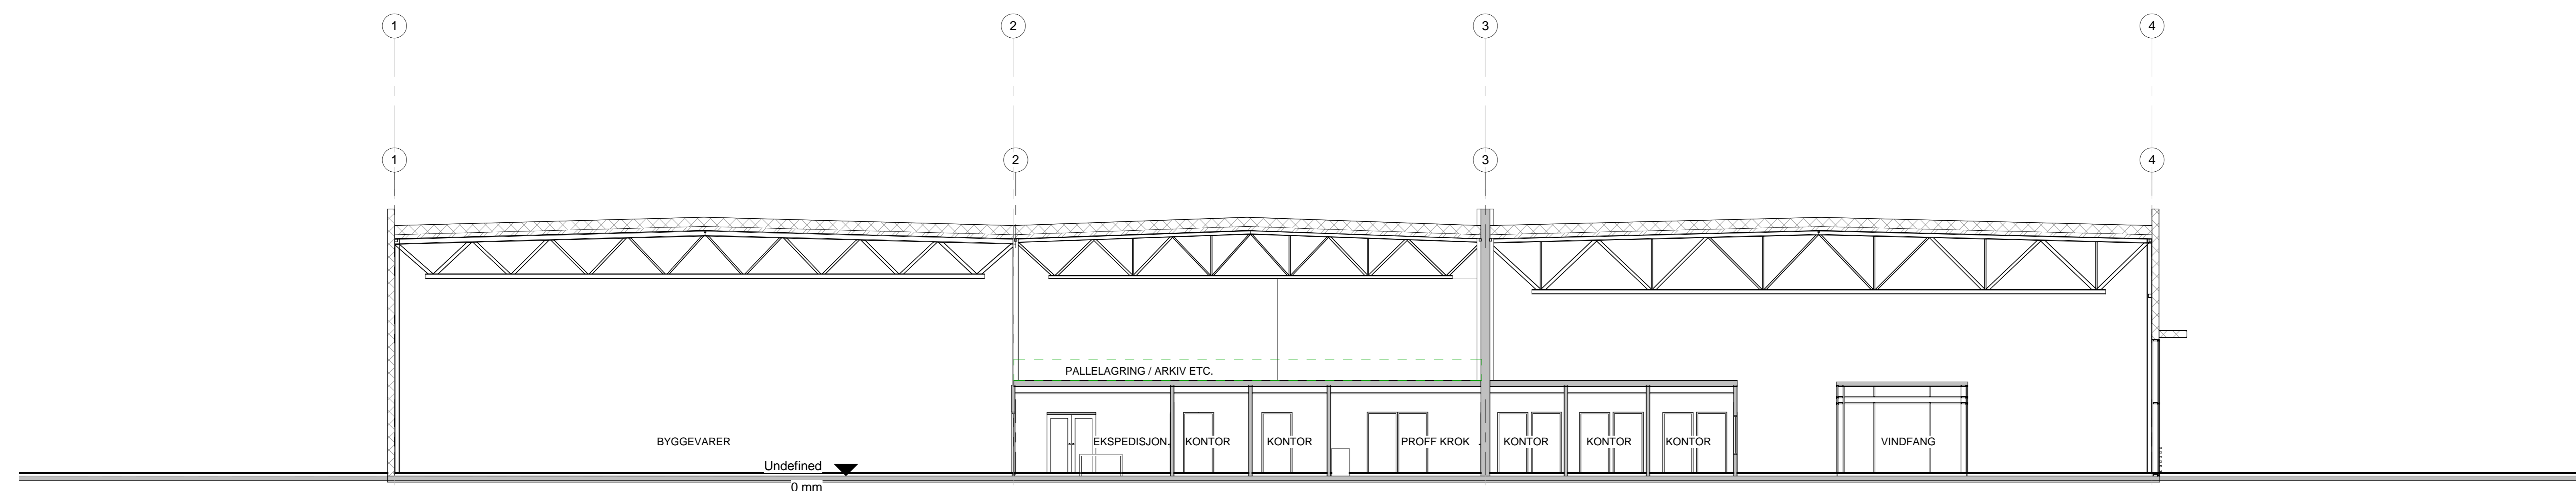

3 Snitt C-C  
1 : 100

20420 15580 22000

# E1

Rev	Endring	Utført	Kontrollert	Dato
Tegningnummer: 1325-201				Prosjekt: 1325
ARK:	Tore Bergh	tb@studiosa.no	+47 970 54 951	
LARK:	LARK Name	E-post	Telefon	
RB:	Eirik Hålo Gurgard	ehg@cowi.com		
RV:	RV Name	E-post	Telefon	
RE:	RE Name	E-post	Telefon	
RBK:	Tanja Sivstøl	tanja@studiosa.no	+47 481 04 828	
RVIA:	Tore Nege-Haugt	Tore.Nege-Haugt@studiosa.no	+47 432 49 744	

BIM koordinator  
Bjørn Berg bjorn.berg@veidekke.no Telefon

Utøvelse 13

Prosjekt  
**Optimera**  
Gnr 184 / Bnr 94

Tilbehør  
**VEIDEKKE**  
Hovemoenvegen 78, 2624 Lillehammer

Prosjekt nr	Dato	Tegner	Korrigert
1325	30.11.2017	AB	TB
		Målestokk: 1:100	Format: A0

Snitt

Tegningnummer	Rev
1325-201	