
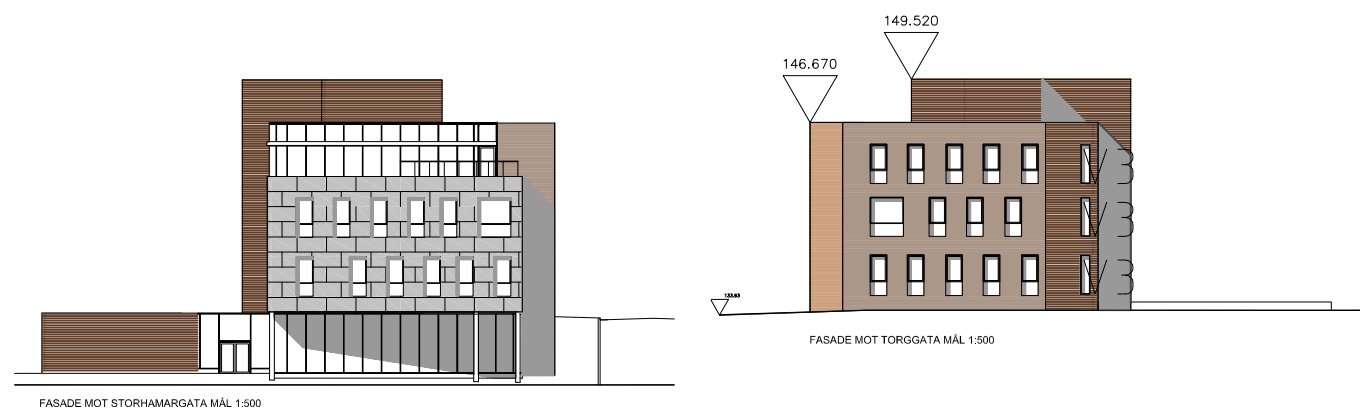
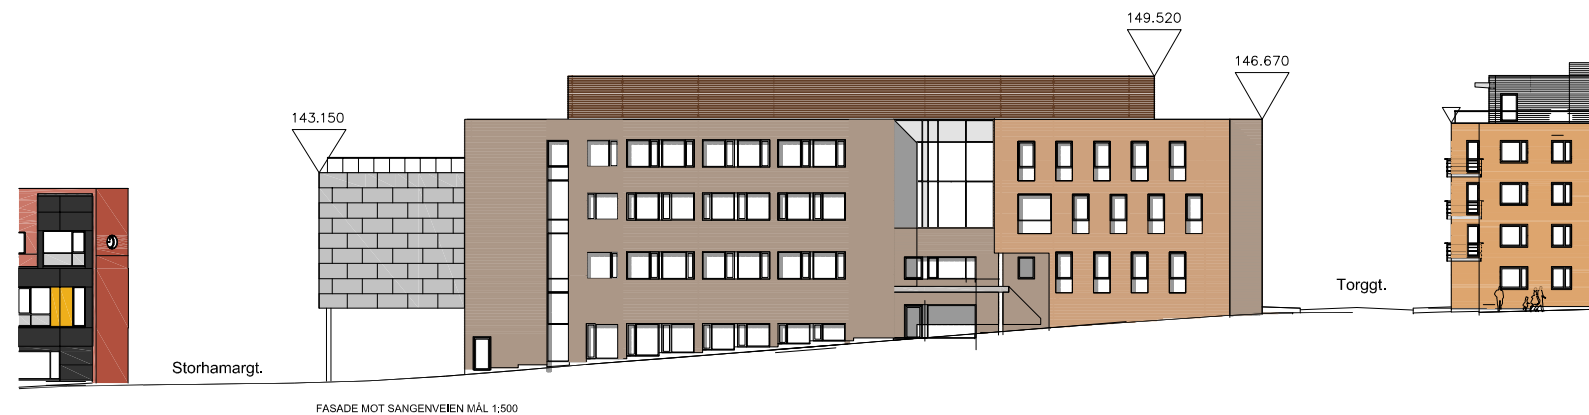
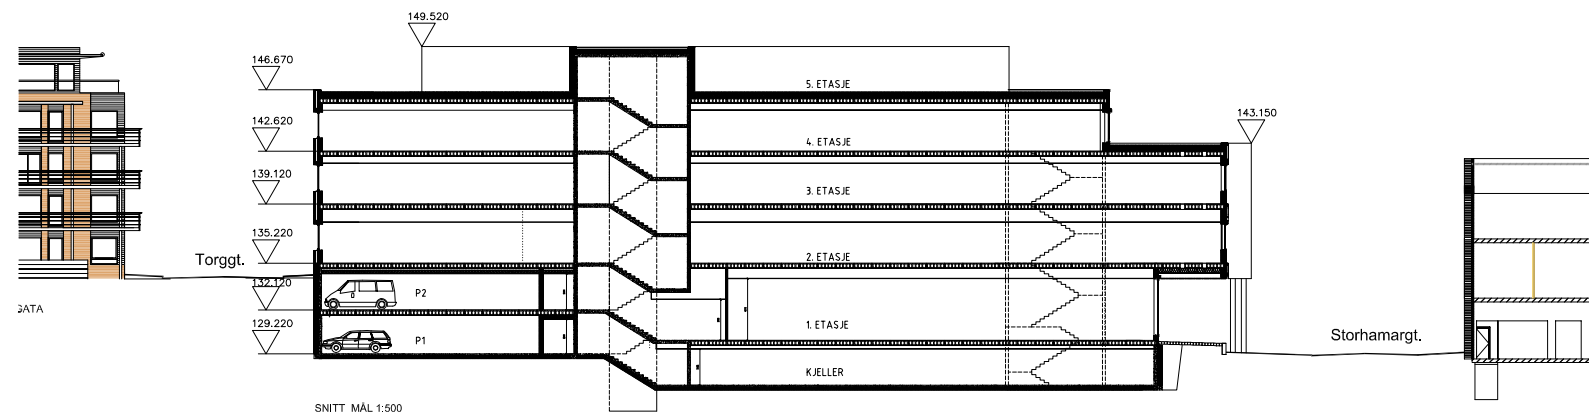


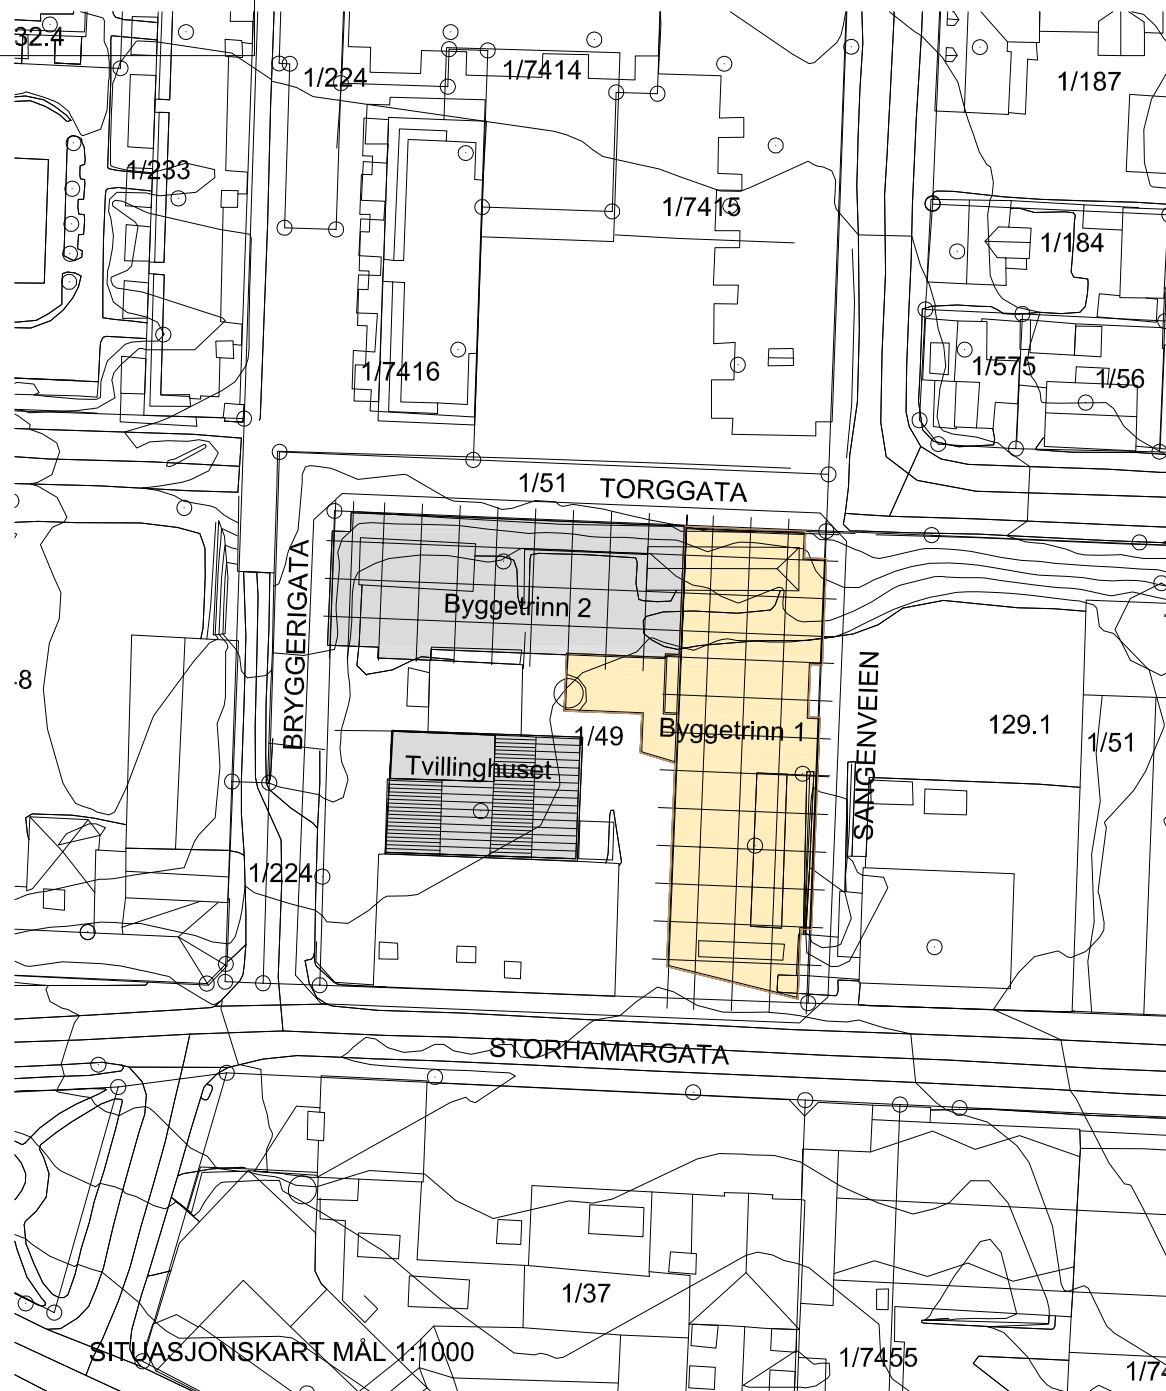

Storhamargata 53 AS. Bioteknologisenter	Mål 1:1000/500	Dato 06.05.2014	Sign JIP
Nabovarsel. Situasjonskart, snitt og fasader	Tegn.nr. 1088	302	IND

STUDIONSW

ARKITEKTUR OG FORMGIVNING - WWW.STUDIONSW.NO - POST@STUDIONSW.NO - TORGGT 52, PB13, 2301 HAMAR - 625 50 400