


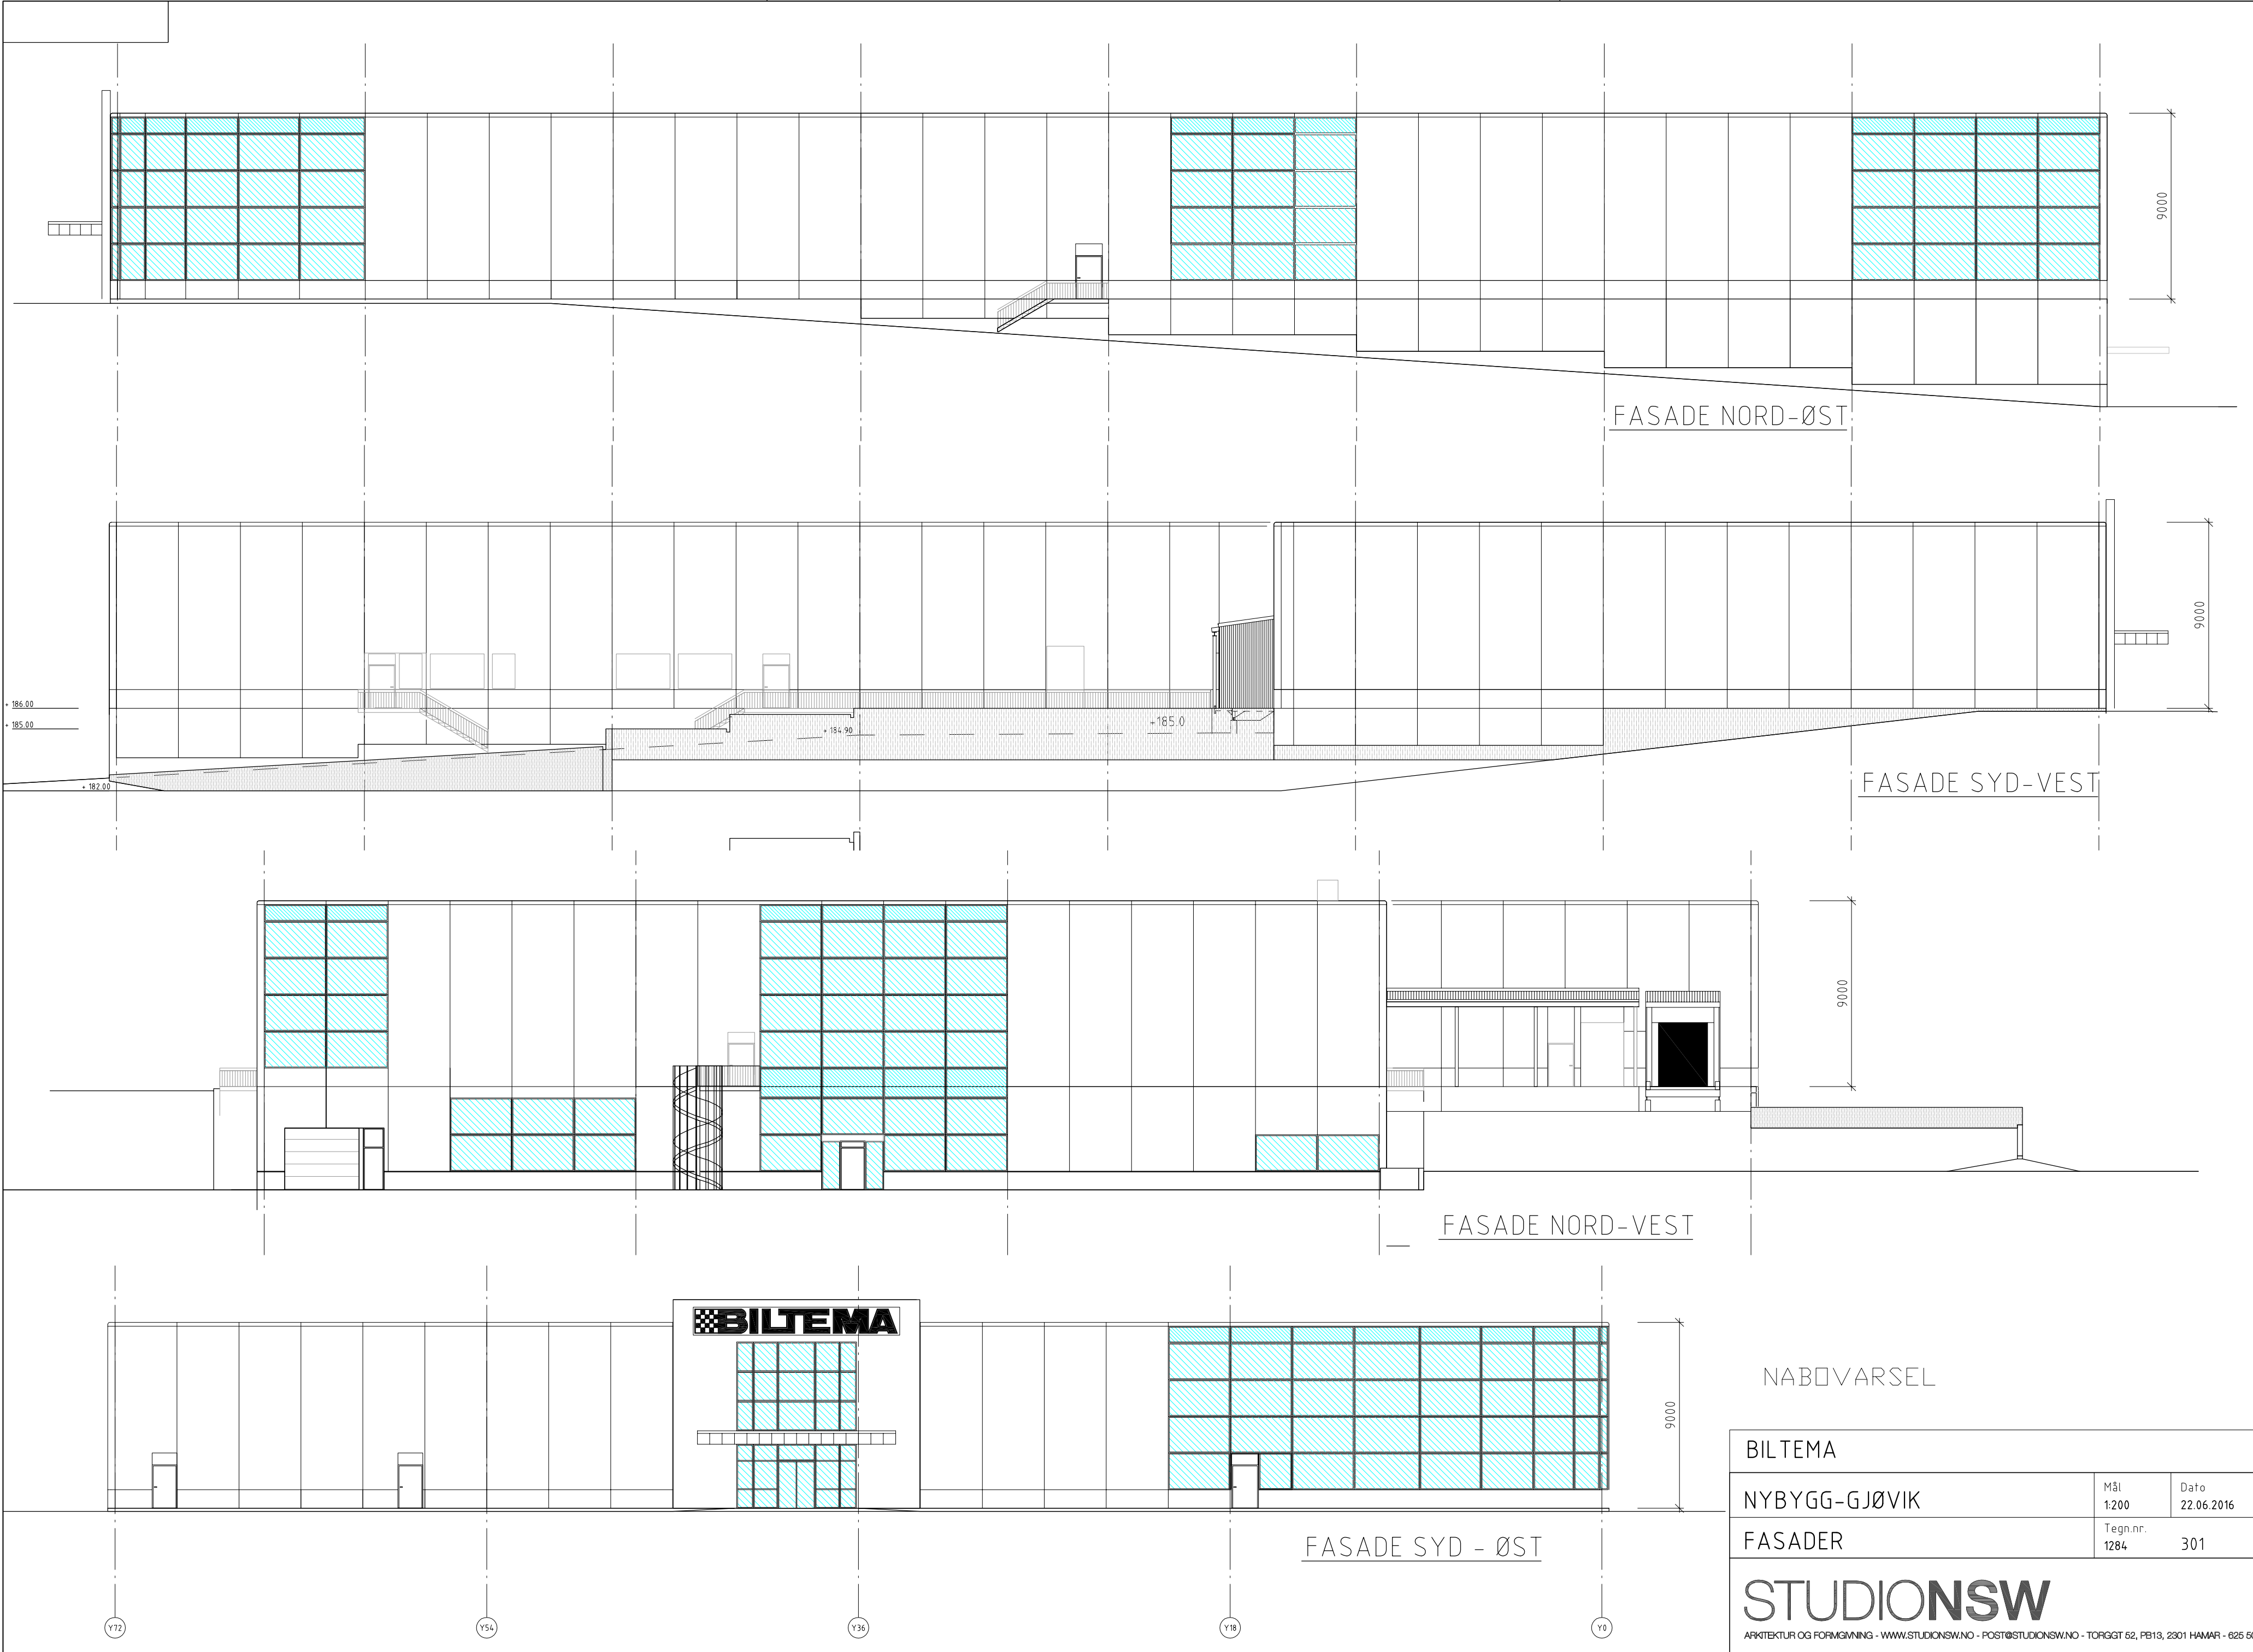

NABOVARSEL

BILTEMA			
NYBYGG-GJØVIK	Mål 1:200	Dato 22.06.2016	Sign SH
FASADER	Tegn.nr. 1284	301	IND -
STUDIONSW			
ARKITEKTUR OG FORMGIVNING - WWW.STUDIONSW.NO - POST@STUDIONSW.NO - TORSGT 52, PB13, 2301 HAMAR - 625 50 400			